

APPENDIX G

Design Drawings

Prepared for

The Boeing Company
5800 Woolsey Canyon Road, MC: 033-T436
Canoga Park, CA 91304-1148

Appendix G

Design Drawings

Prepared by

Geosyntec 
consultants

engineers | scientists | innovators
6701 Center Drive West Suite 550
Los Angeles, CA 90045


Project Number SB0363R

Sept 21, 2011


NORTHERN DRAINAGE RESTORATION BOEING SANTA SUSANA FIELD LABORATORY VENTURA COUNTY, CALIFORNIA JULY 2011

LIST OF DRAWINGS

DWG. NO.	DRAWING TITLE
1	TITLE SHEET
2	SITE LAYOUT
3	PLAN VIEW STA 14+00 TO 24+00
4	PLAN VIEW STA 24+00 TO 34+00
5	PLAN VIEW STA 34+00 TO 44+00
6	PLAN VIEW STA 44+00 TO 54+00
7	PLAN VIEW STA 54+00 TO 64+00
8	PLAN VIEW STA 64+00 TO 74+00
9	PLAN VIEW STA 74+00 TO 84+00
10	DETAILS

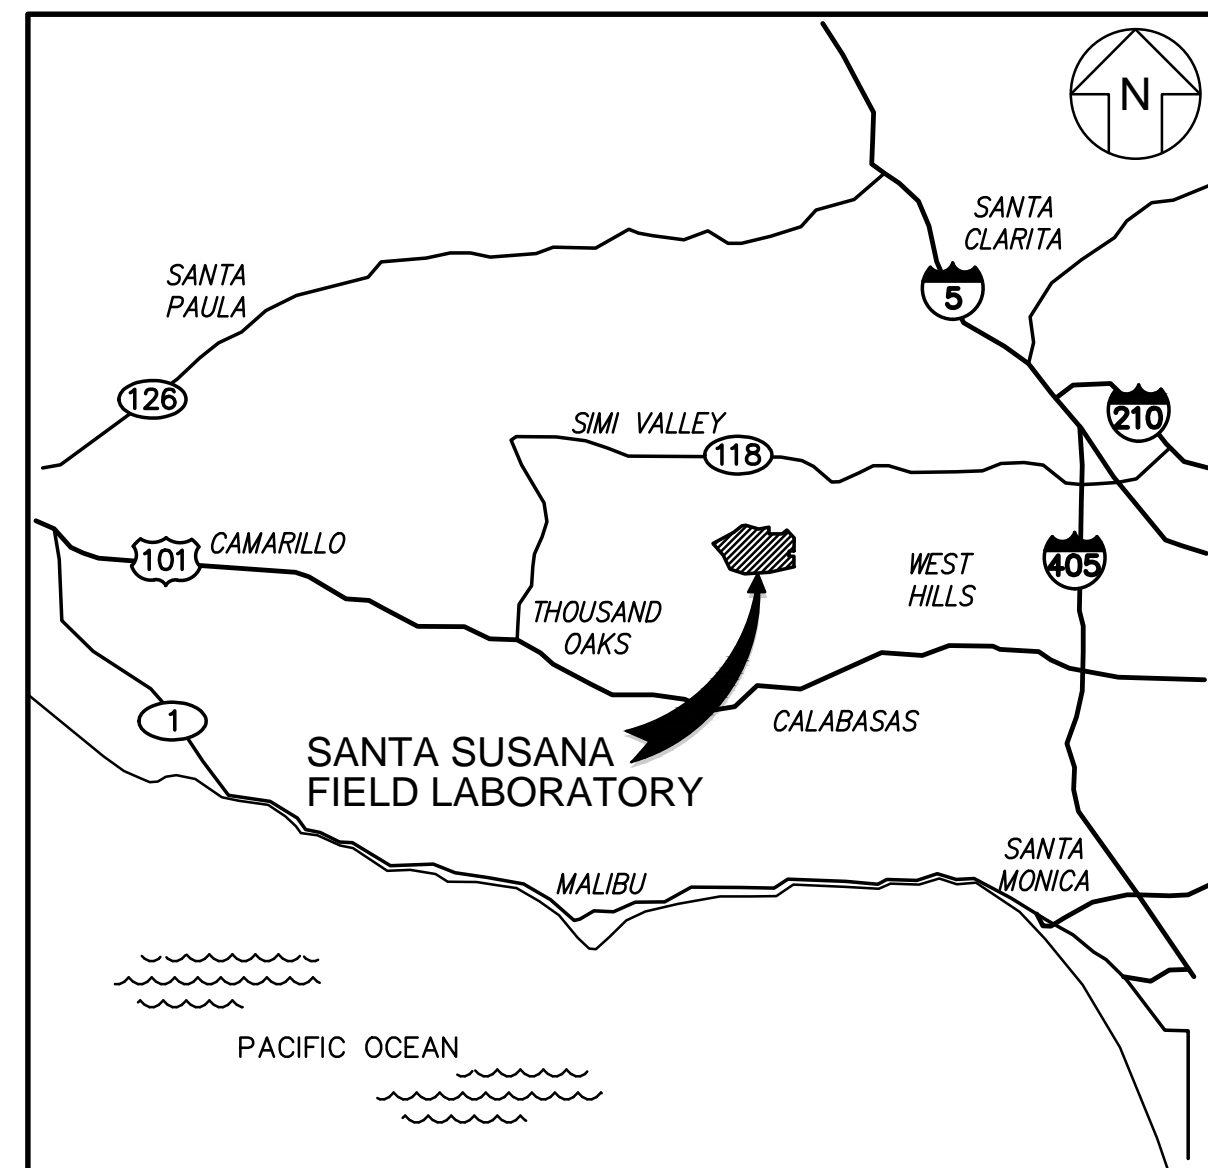


VICINITY MAP
NOT TO SCALE

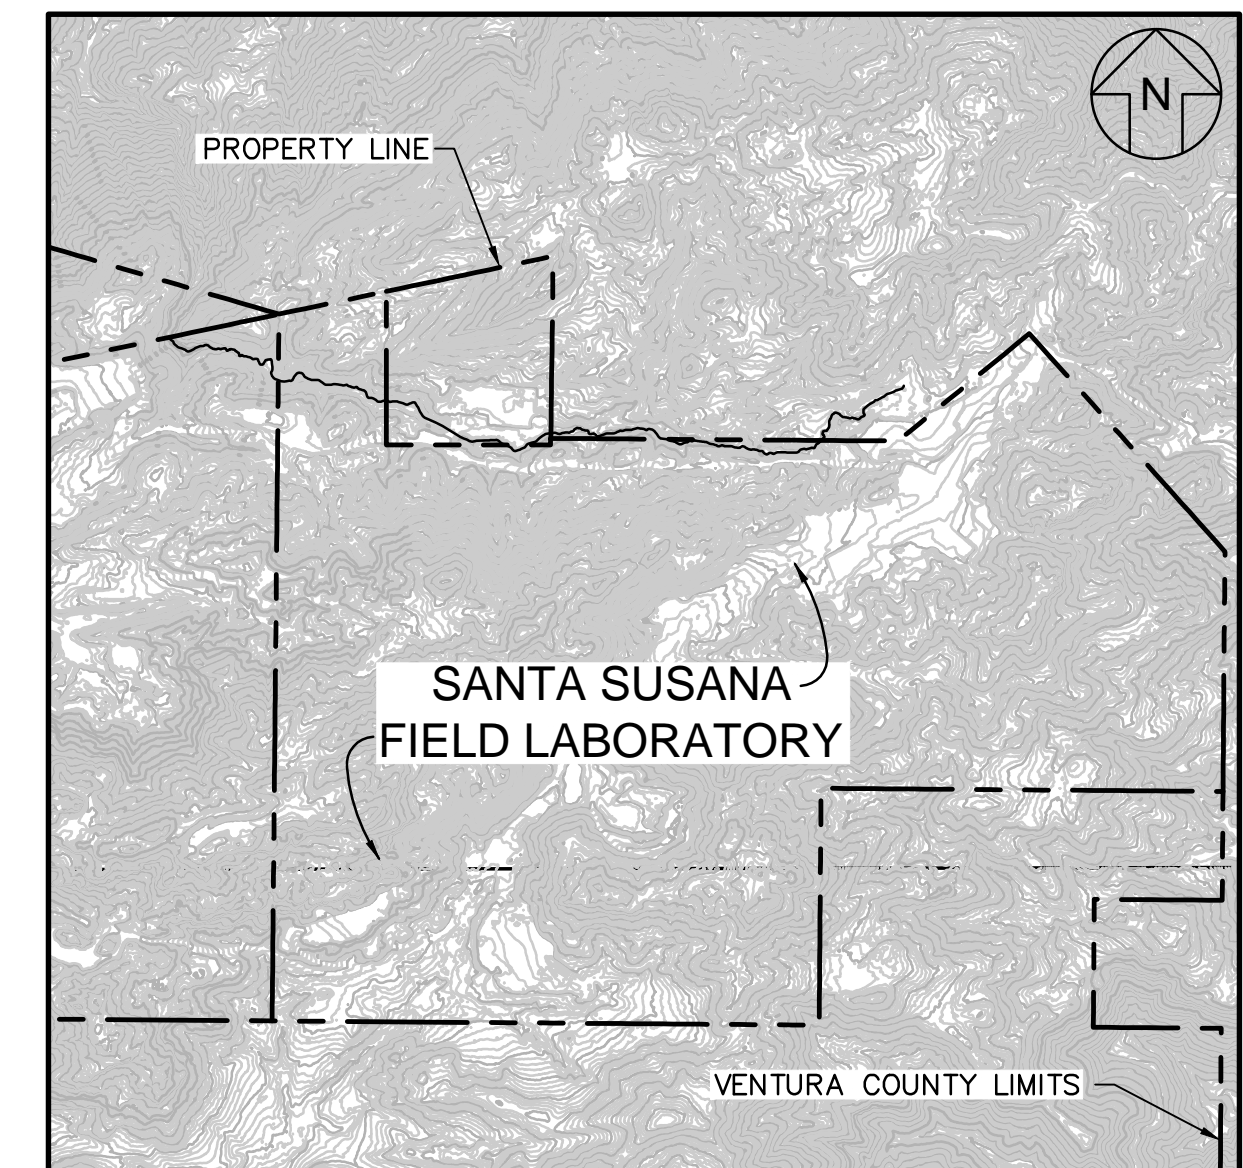

NOTE: TOPOGRAPHIC DATA WAS PROVIDED BY SAGE LAND SURVEYING INC. AND REPRESENTS AERIAL SURVEY PERFORMED IN 2010.

LOCATION MAP
SCALE: 1"=1500'

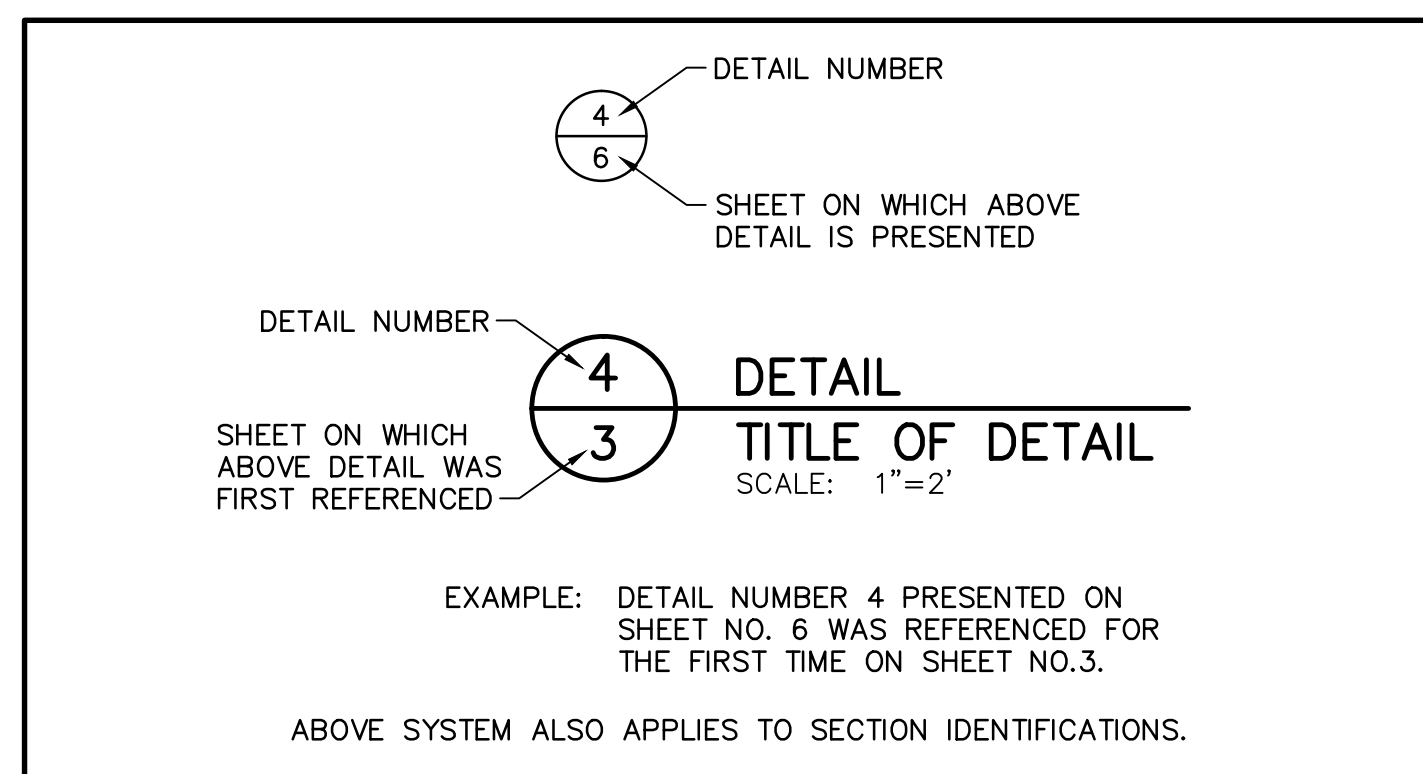

DETAIL IDENTIFICATION LEGEND

PREPARED FOR:



THE BOEING COMPANY
SANTA SUSANA FIELD LABORATORY
VENTURA COUNTY, CALIFORNIA

PREPARED BY:



924 ANACAPA STREET., SUITE 4A
SANTA BARBARA, CALIFORNIA 923101 USA
PHONE: 805.897.3800.

60% DESIGN DRAWINGS
NOT FOR CONSTRUCTION

REV	DATE	DESCRIPTION	DRN	APP
<small>924 ANACAPA STREET., SUITE 4A SANTA BARBARA, CALIFORNIA 923101 USA PHONE: 805.897.3800.</small>				
<small>SANTA SUSANA FIELD LABORATORY VENTURA COUNTY, CALIFORNIA</small>				
TITLE: TITLE SHEET				
PROJECT: NORTHERN DRAINAGE RESTORATION				
SITE: BOEING SANTA SUSANA FIELD LABORATORY (SSFL)				
THIS DRAWING MAY NOT BE ISSUED FOR PROJECT TENDER OR CONSTRUCTION, UNLESS SEALED.		DESIGN BY: JG	DATE: JULY 2011	
		DRAWN BY: BP	PROJECT NO.: SB0363	
		CHECKED BY: DB	FILE: SB0363 C01	
		REVIEWED BY: BS	DRAWING NO.:	
		APPROVED BY: RJ	1 OF 10	
		SIGNATURE		
		DATE		