

APPENDIX C

Plan and Profile Exhibit

Prepared for

The Boeing Company
5800 Woolsey Canyon Road, MC: 033-T436
Canoga Park, CA 91304-1148

Appendix C

Plan and Profile Exhibit


Prepared by

Geosyntec 
consultants

engineers | scientists | innovators
6701 Center Drive West Suite 550
Los Angeles, CA 90045


Project Number SB0363R

September 21, 2011

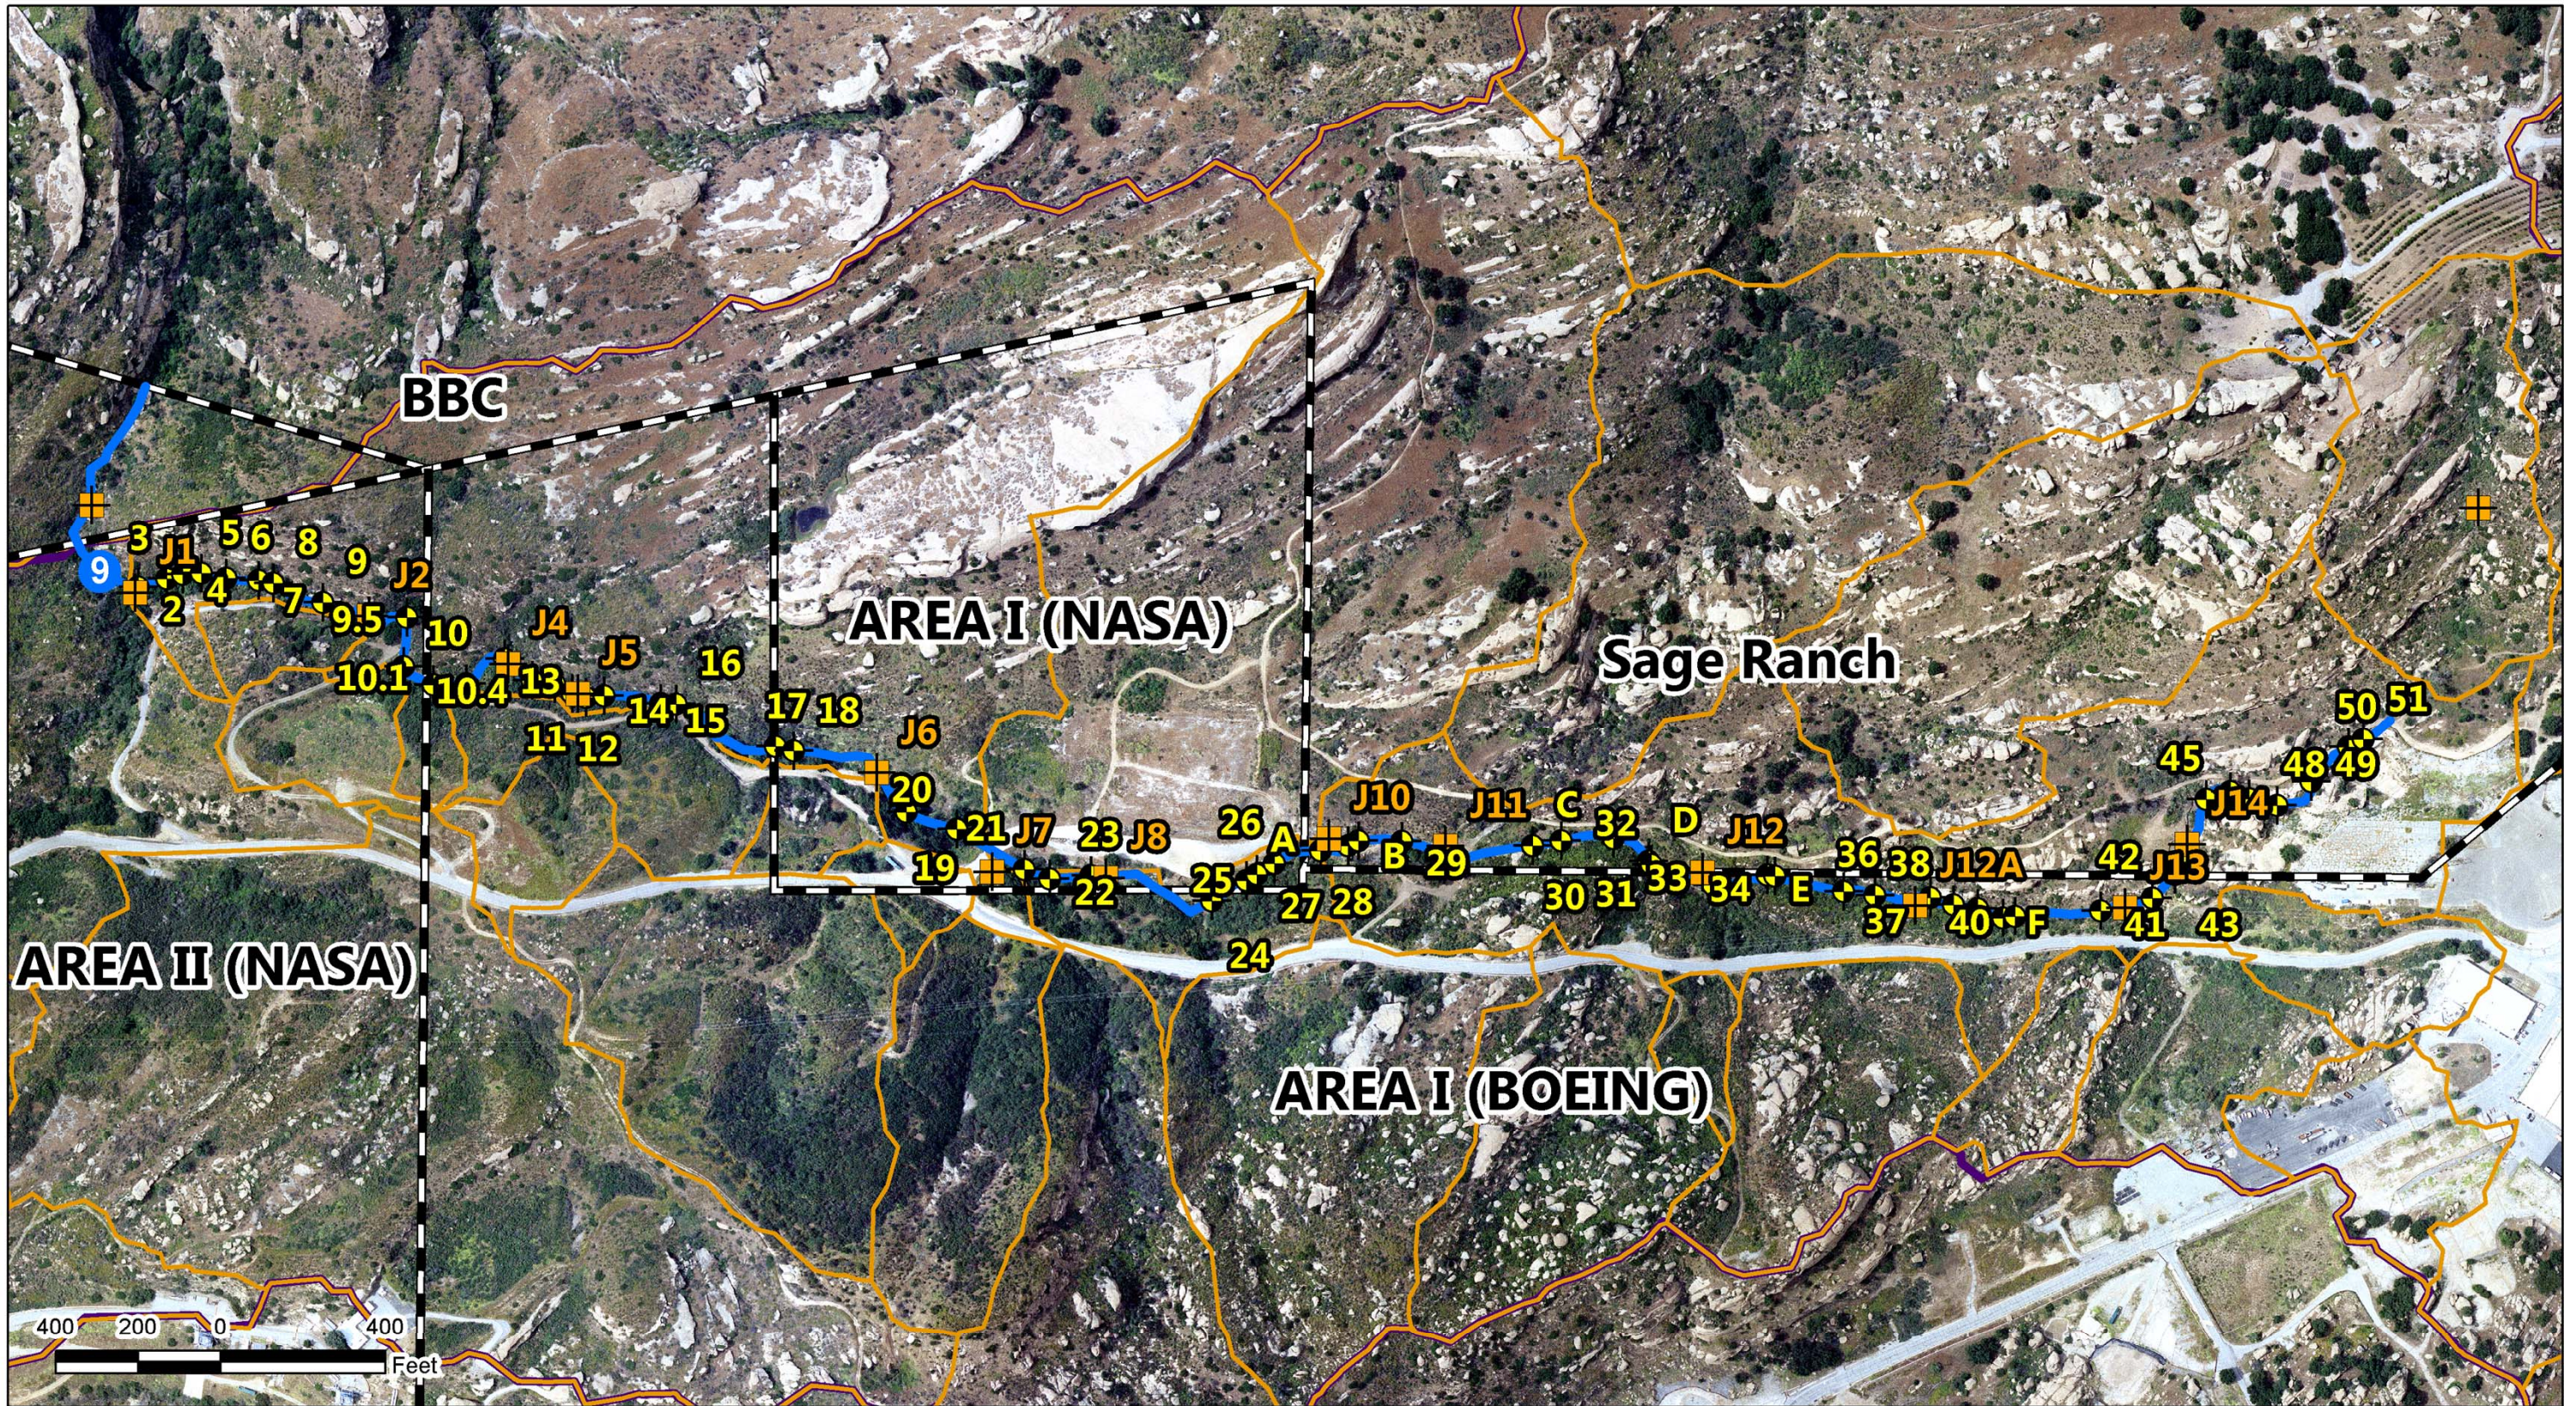



Legend

-  SWMM Nodes
-  HEC-RAS Cross Sections
-  NPDES Outfalls
-  Northern Drainage
-  Property Boundary
-  SWMM Subareas

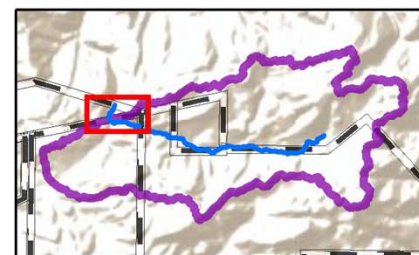


North Drainage Plan View Overview		Sheet 1a
	Santa Barbara June 2011	

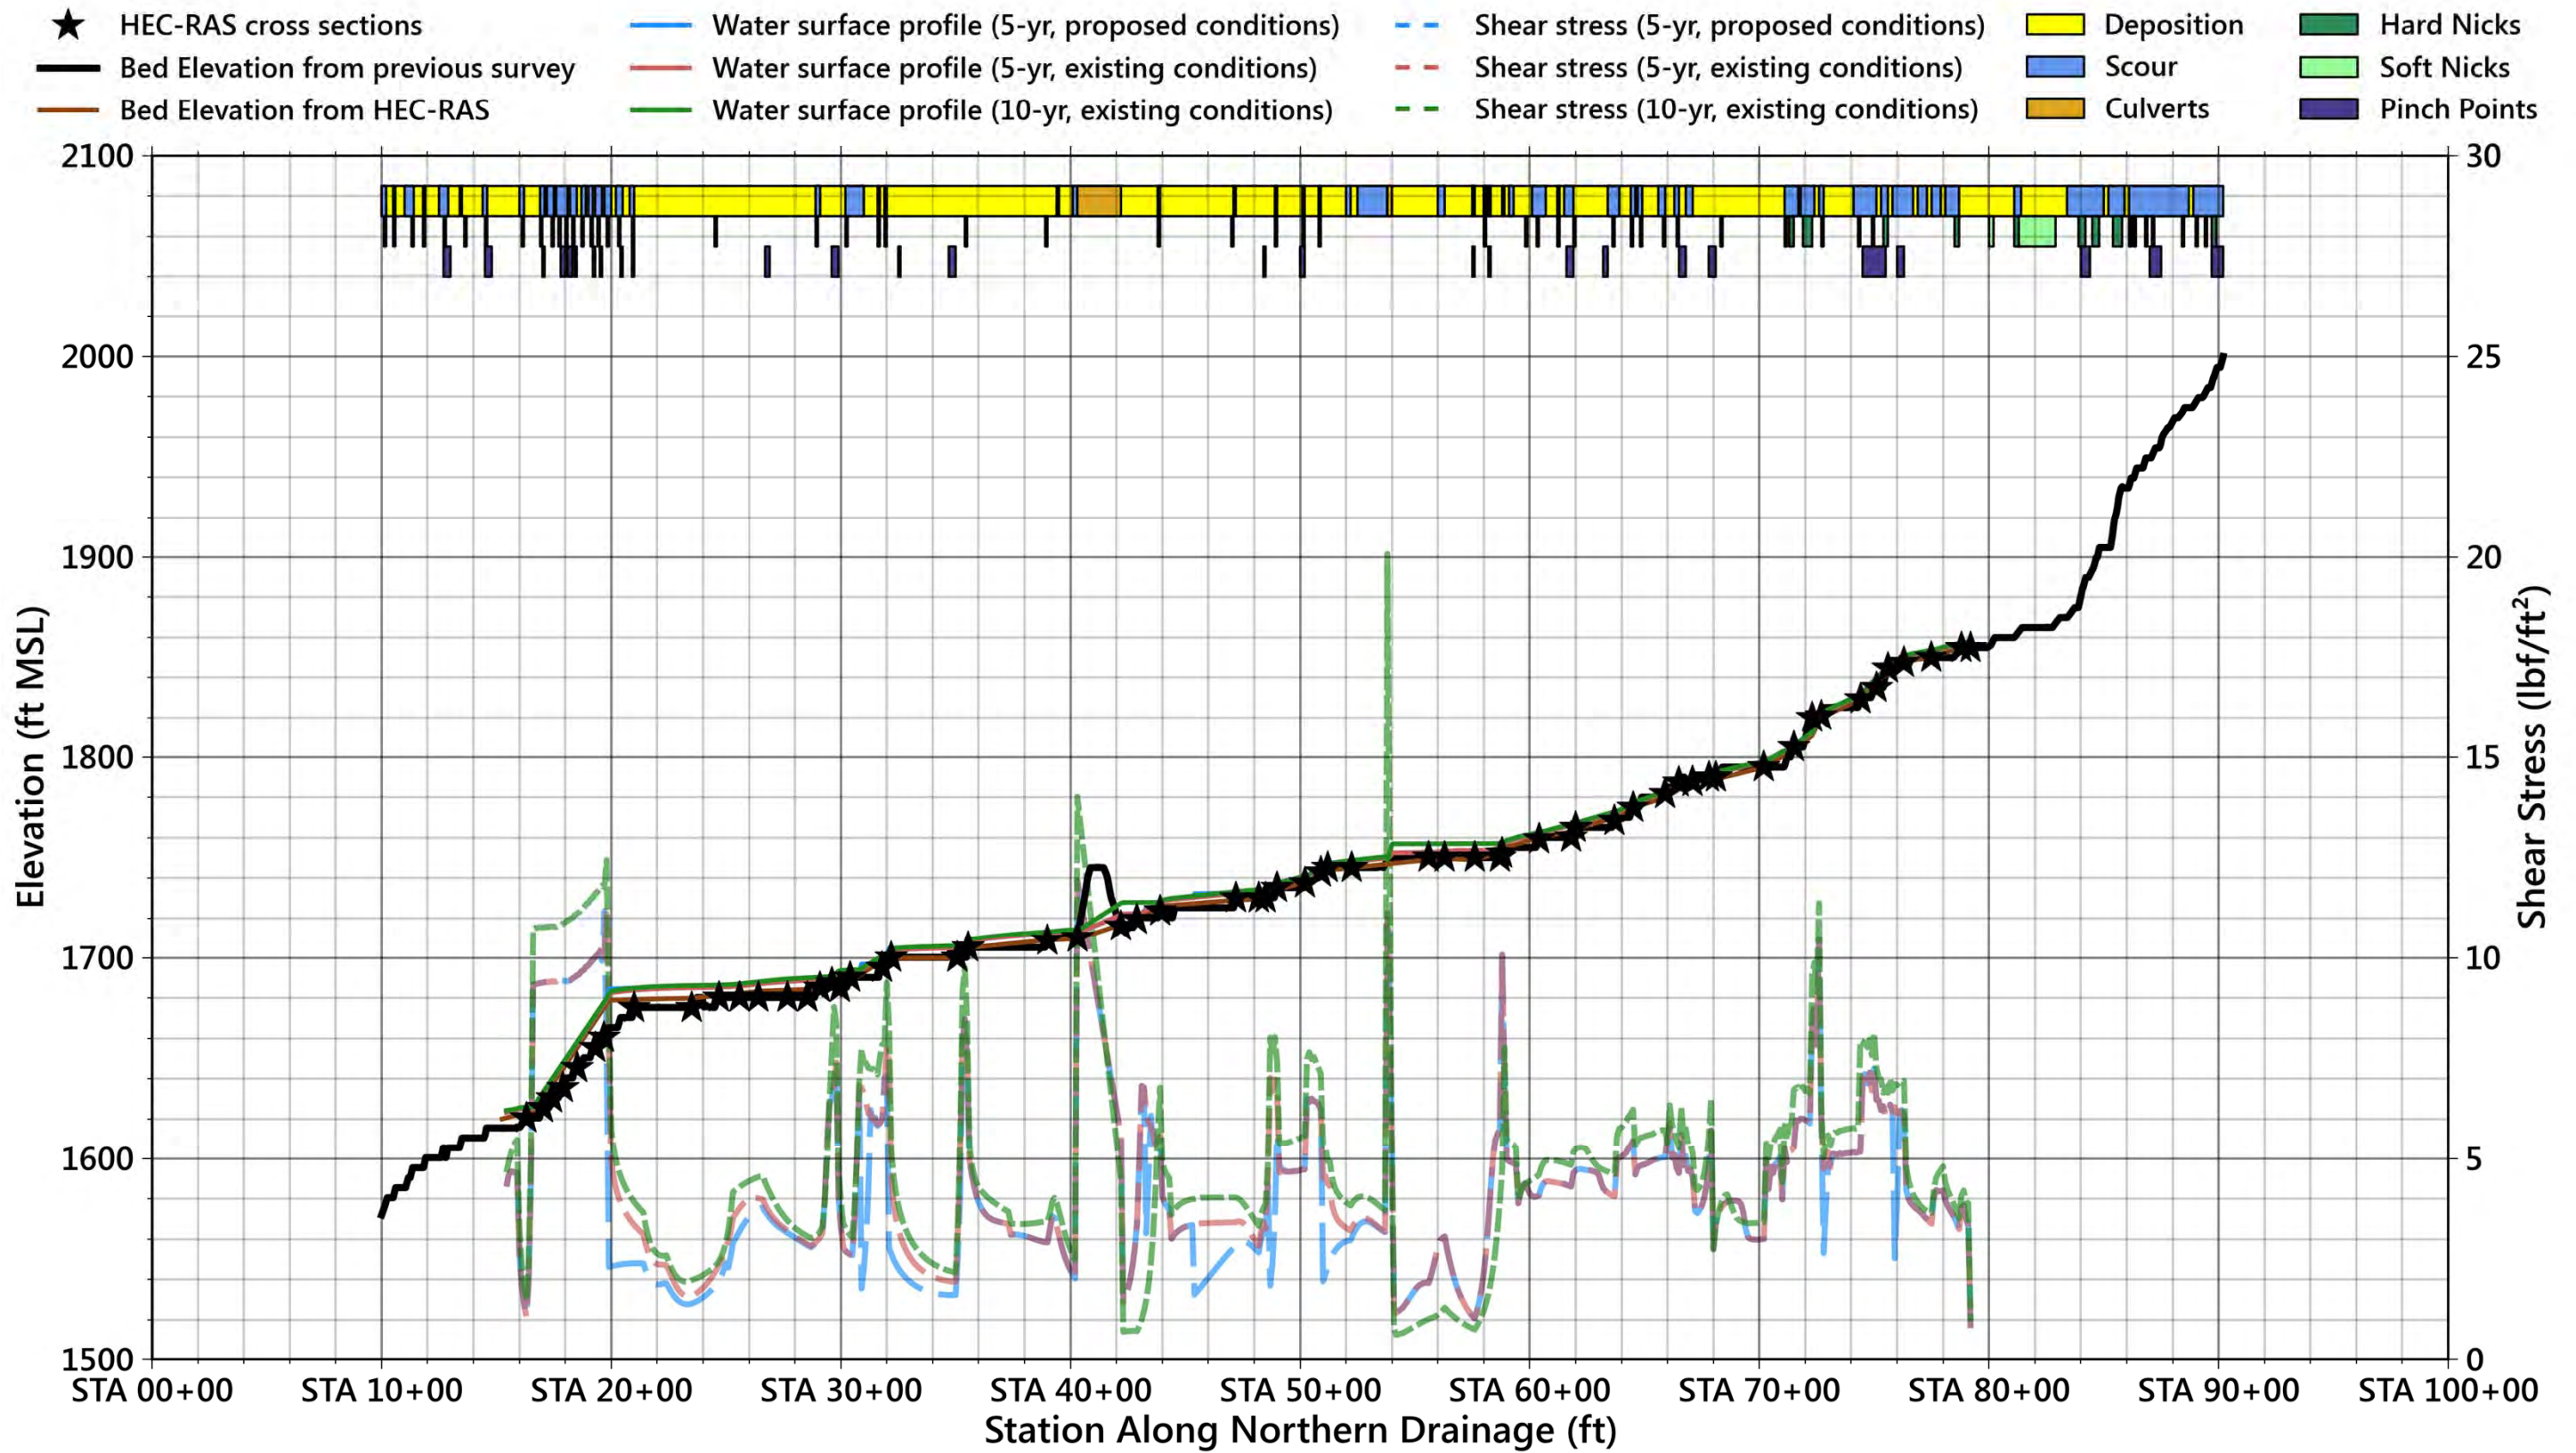

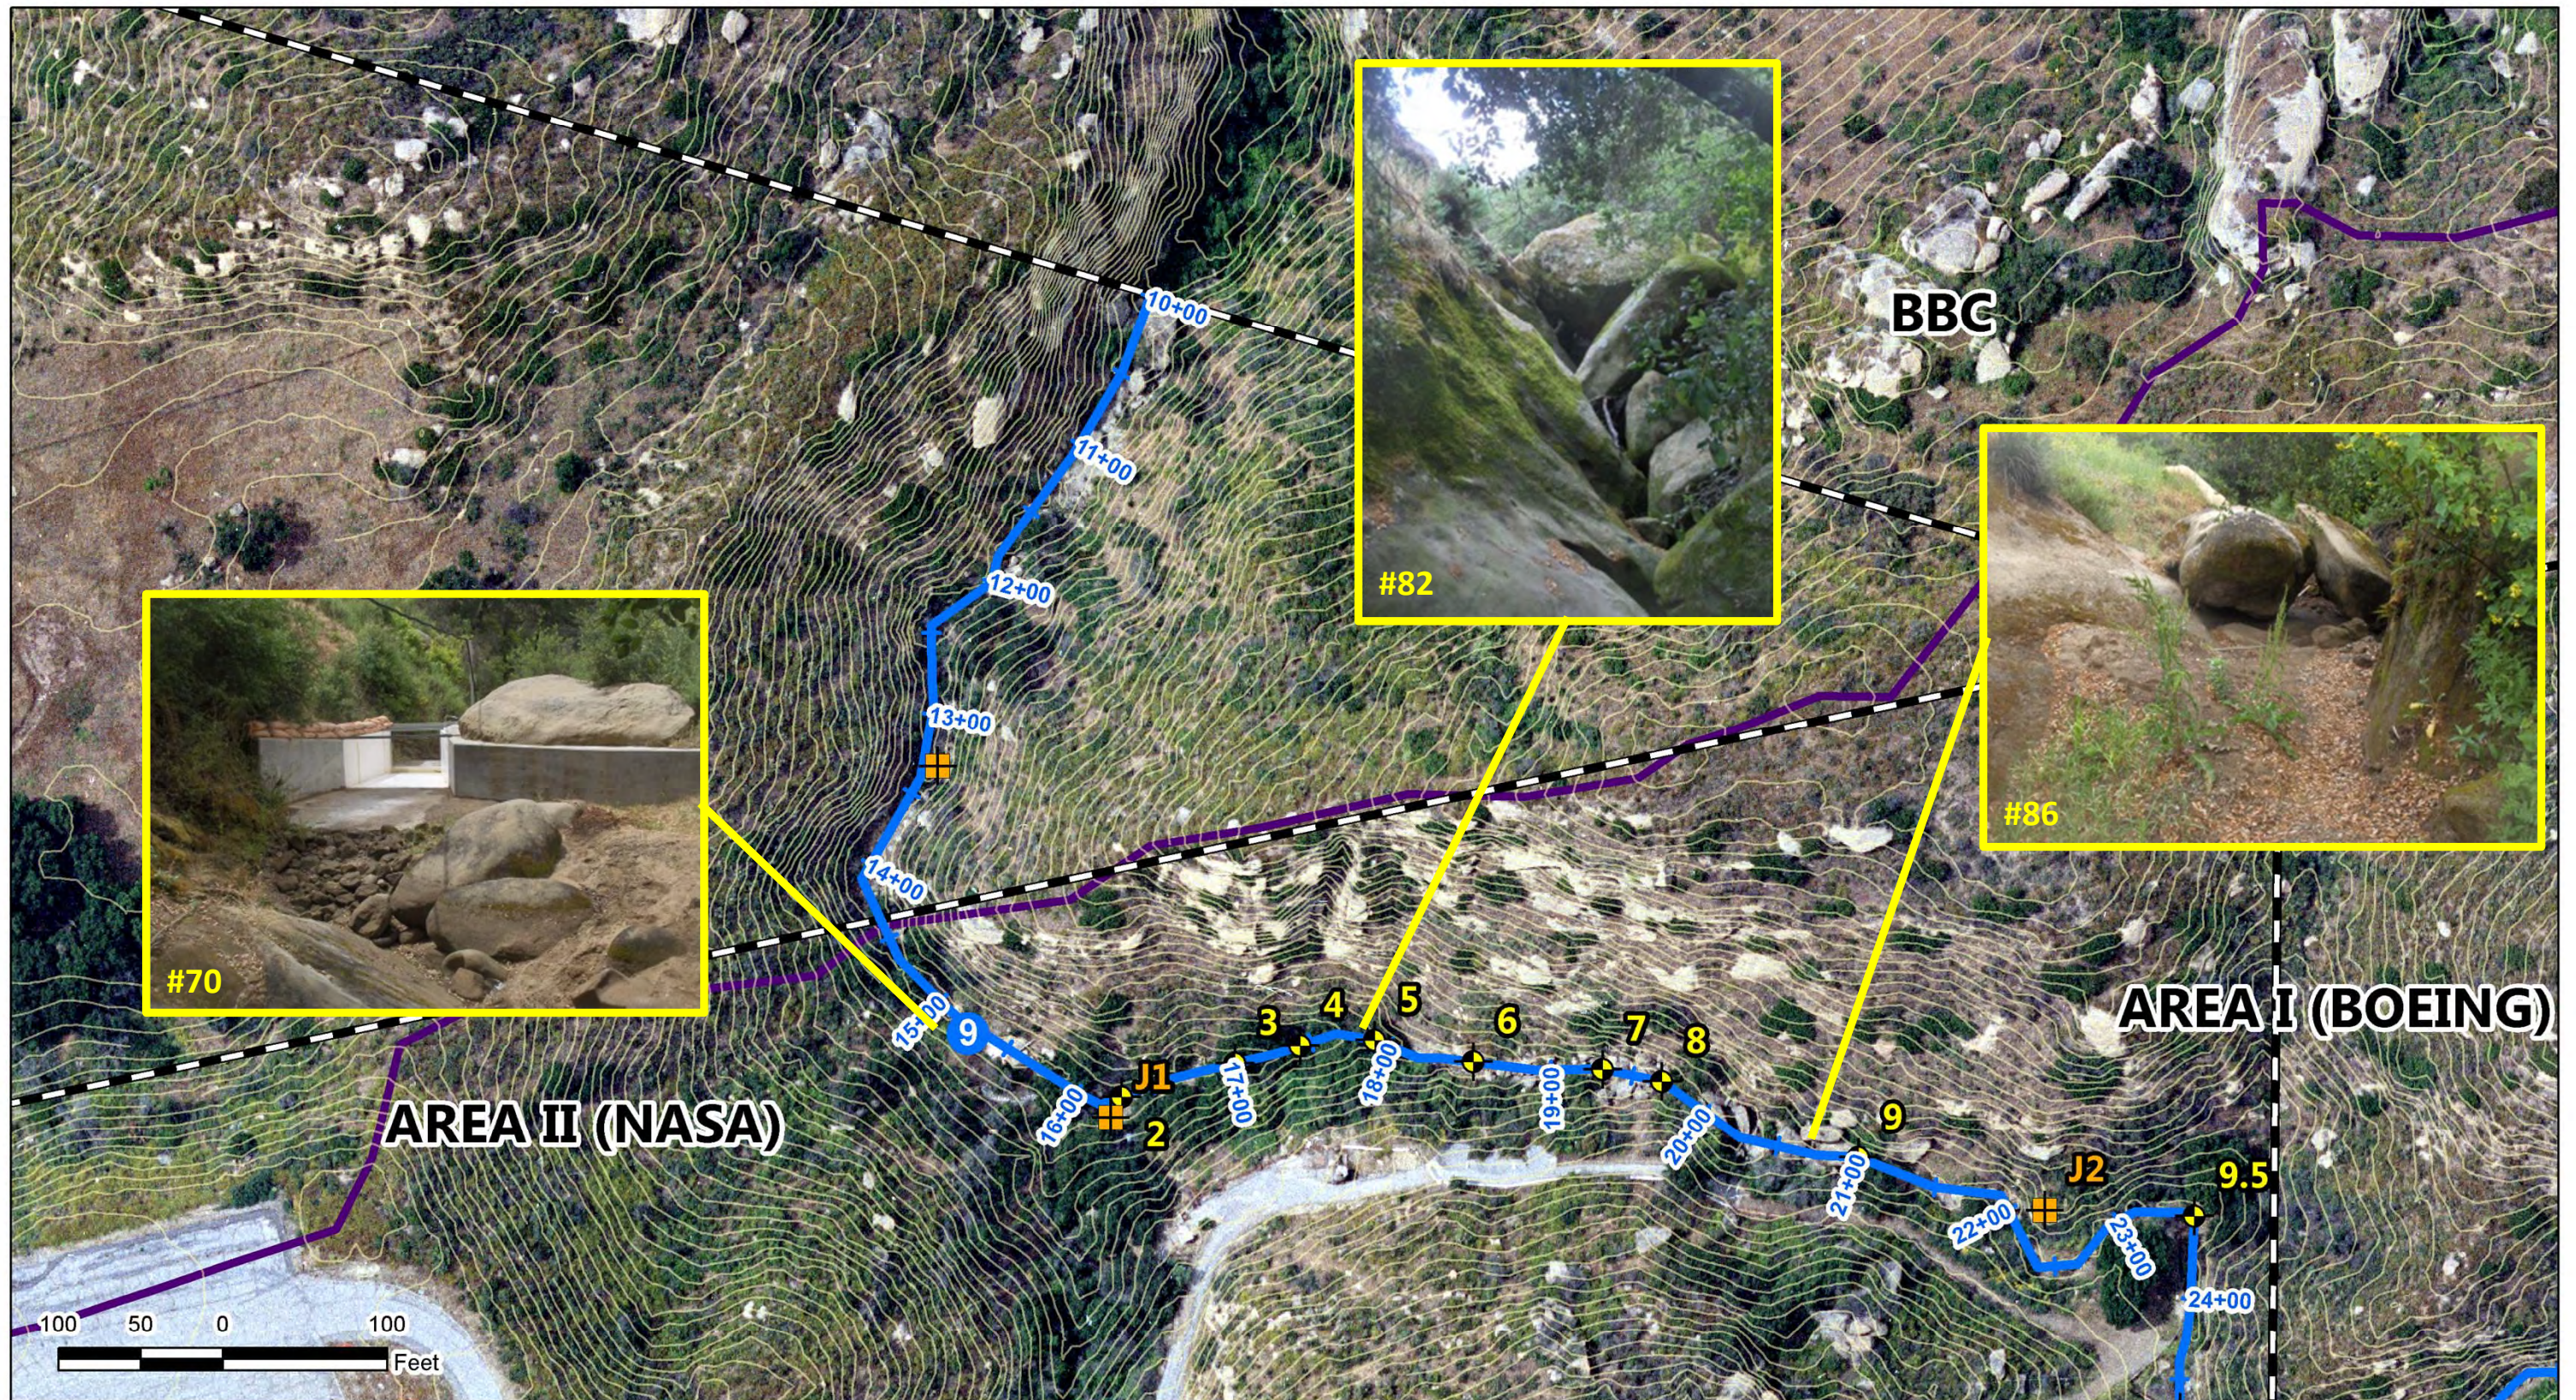
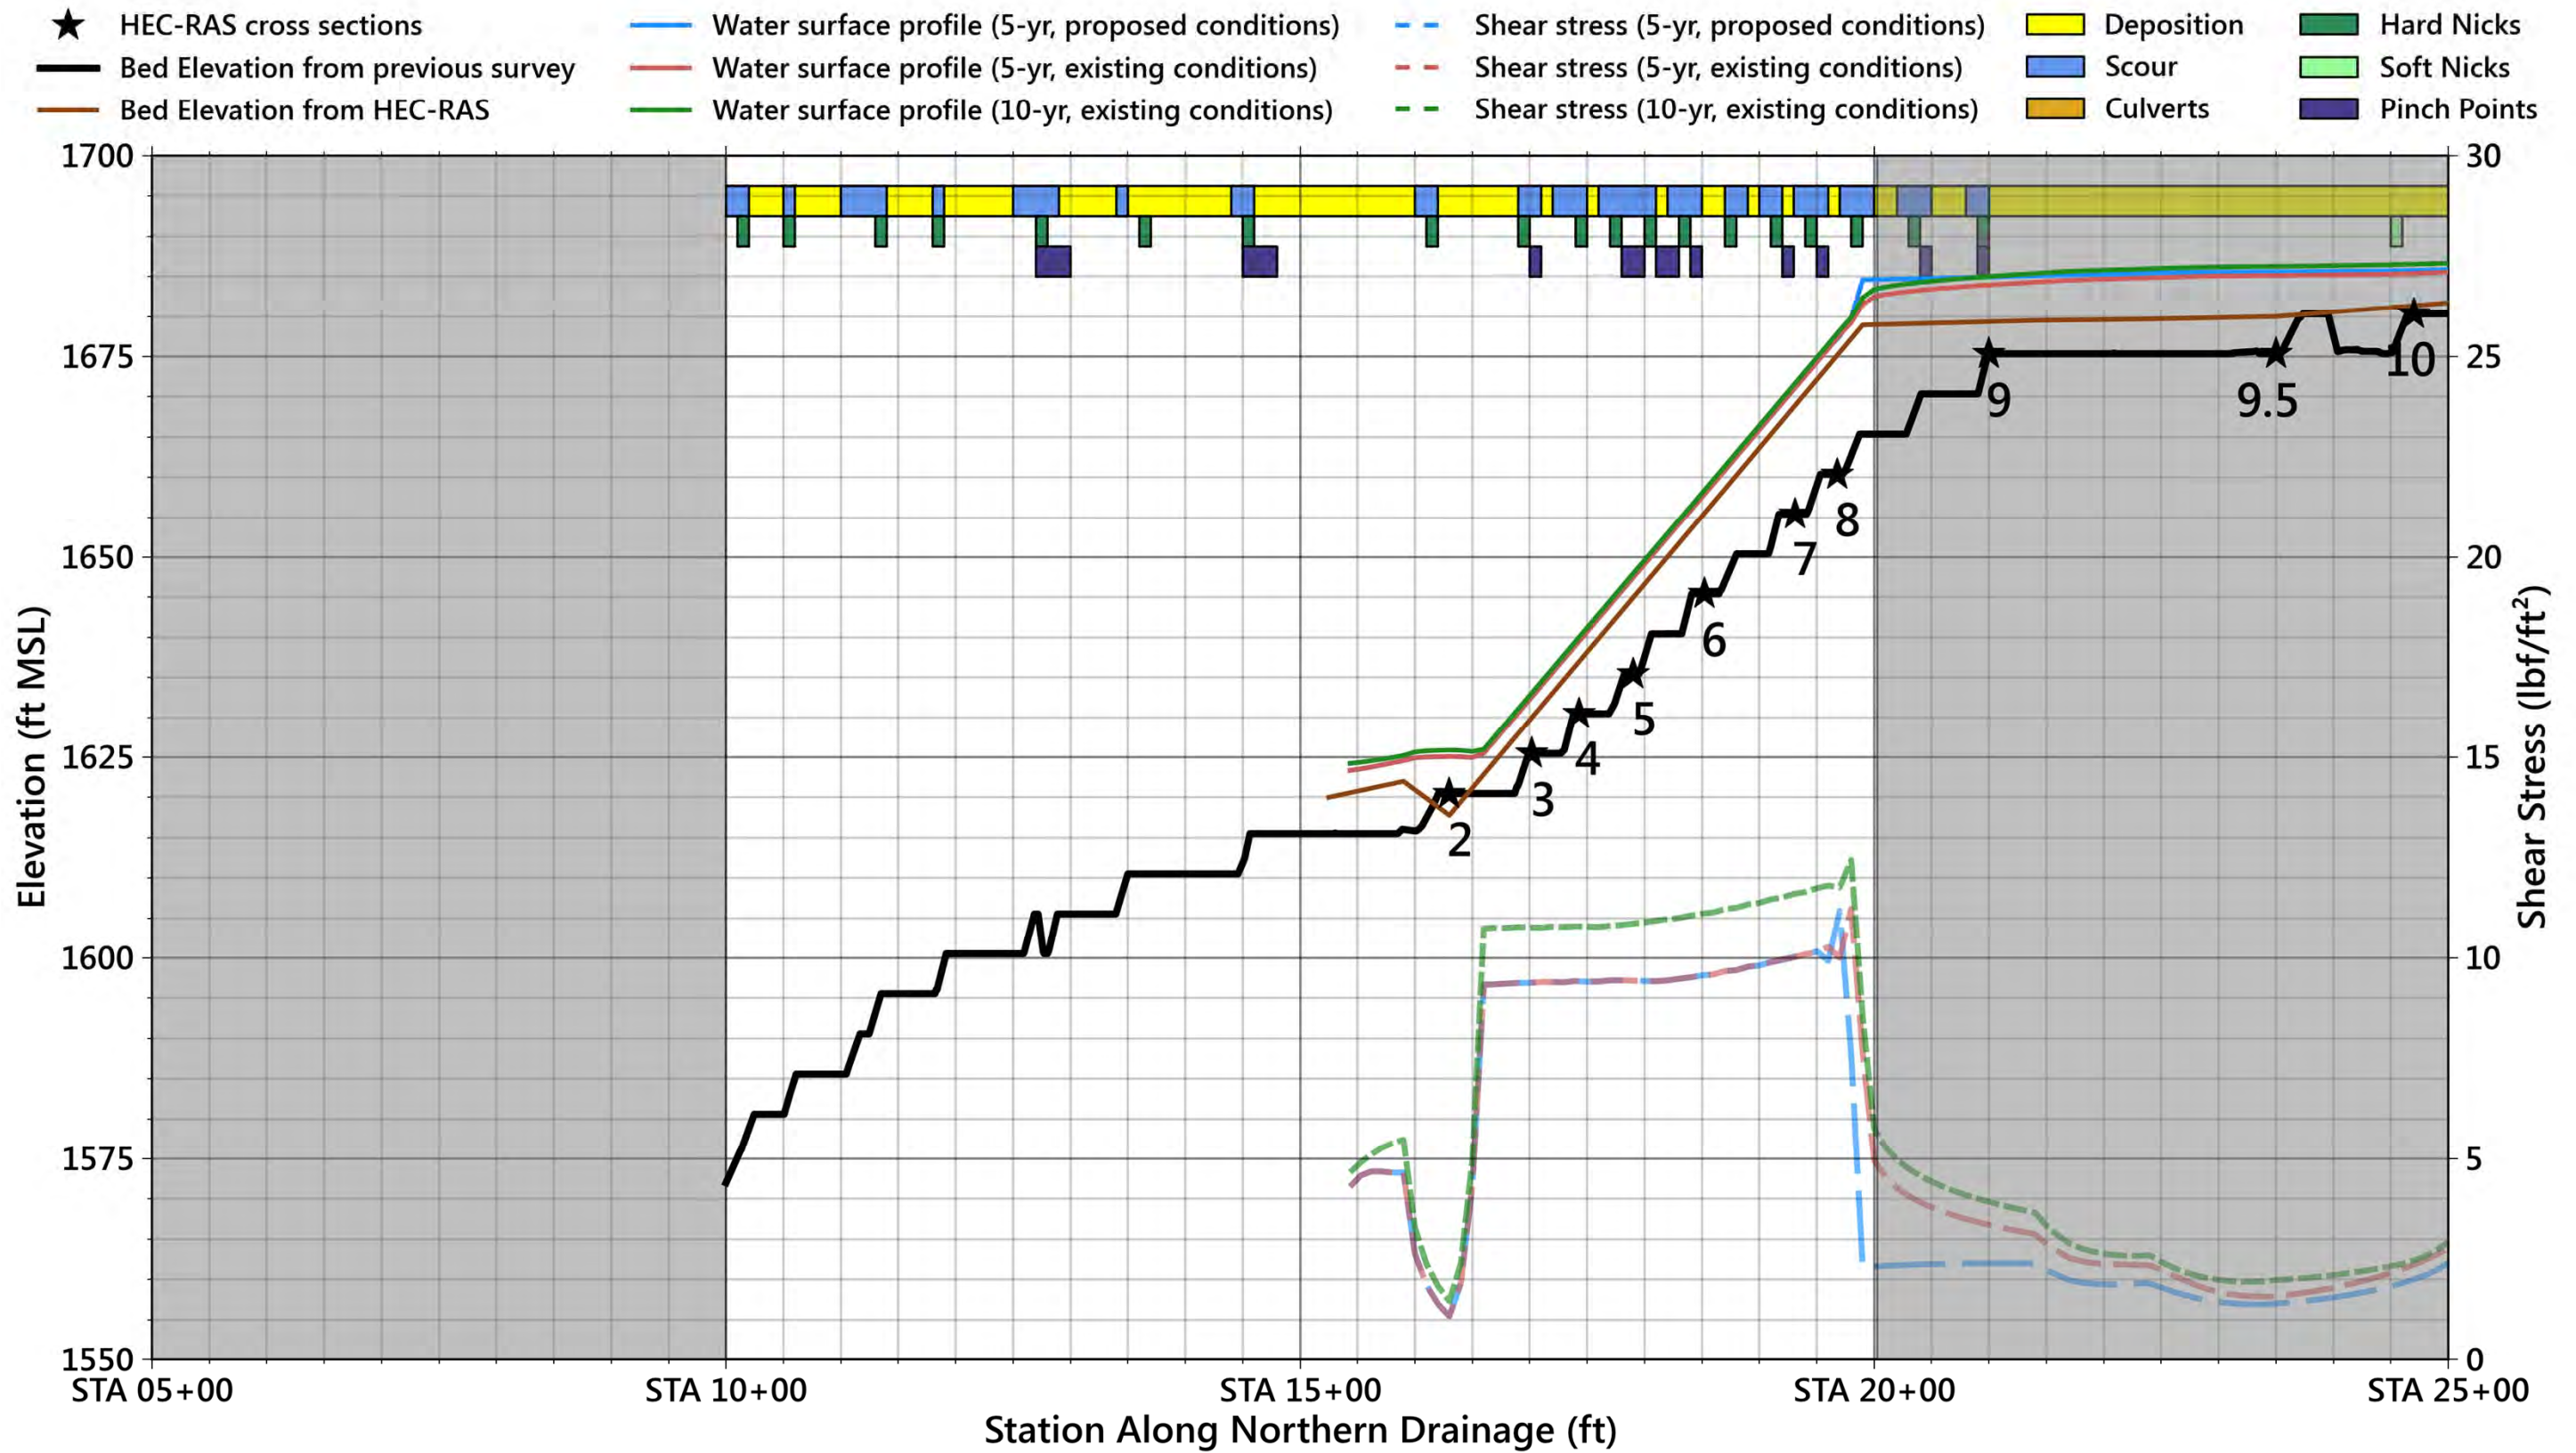



Legend

-  SWMM Nodes
-  Northern Drainage
-  HEC-RAS Cross Sections
-  Property Boundary
-  NPDES Outfalls

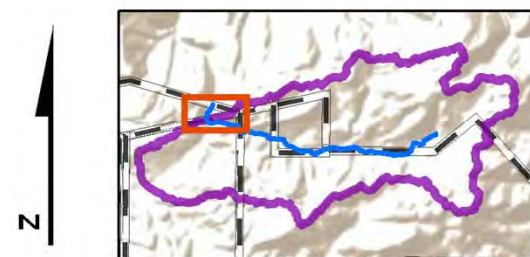


North Drainage Plan View Reach 1 of 7	 Geosyntec consultants	Sheet 2a
	Santa Barbara June 2011	



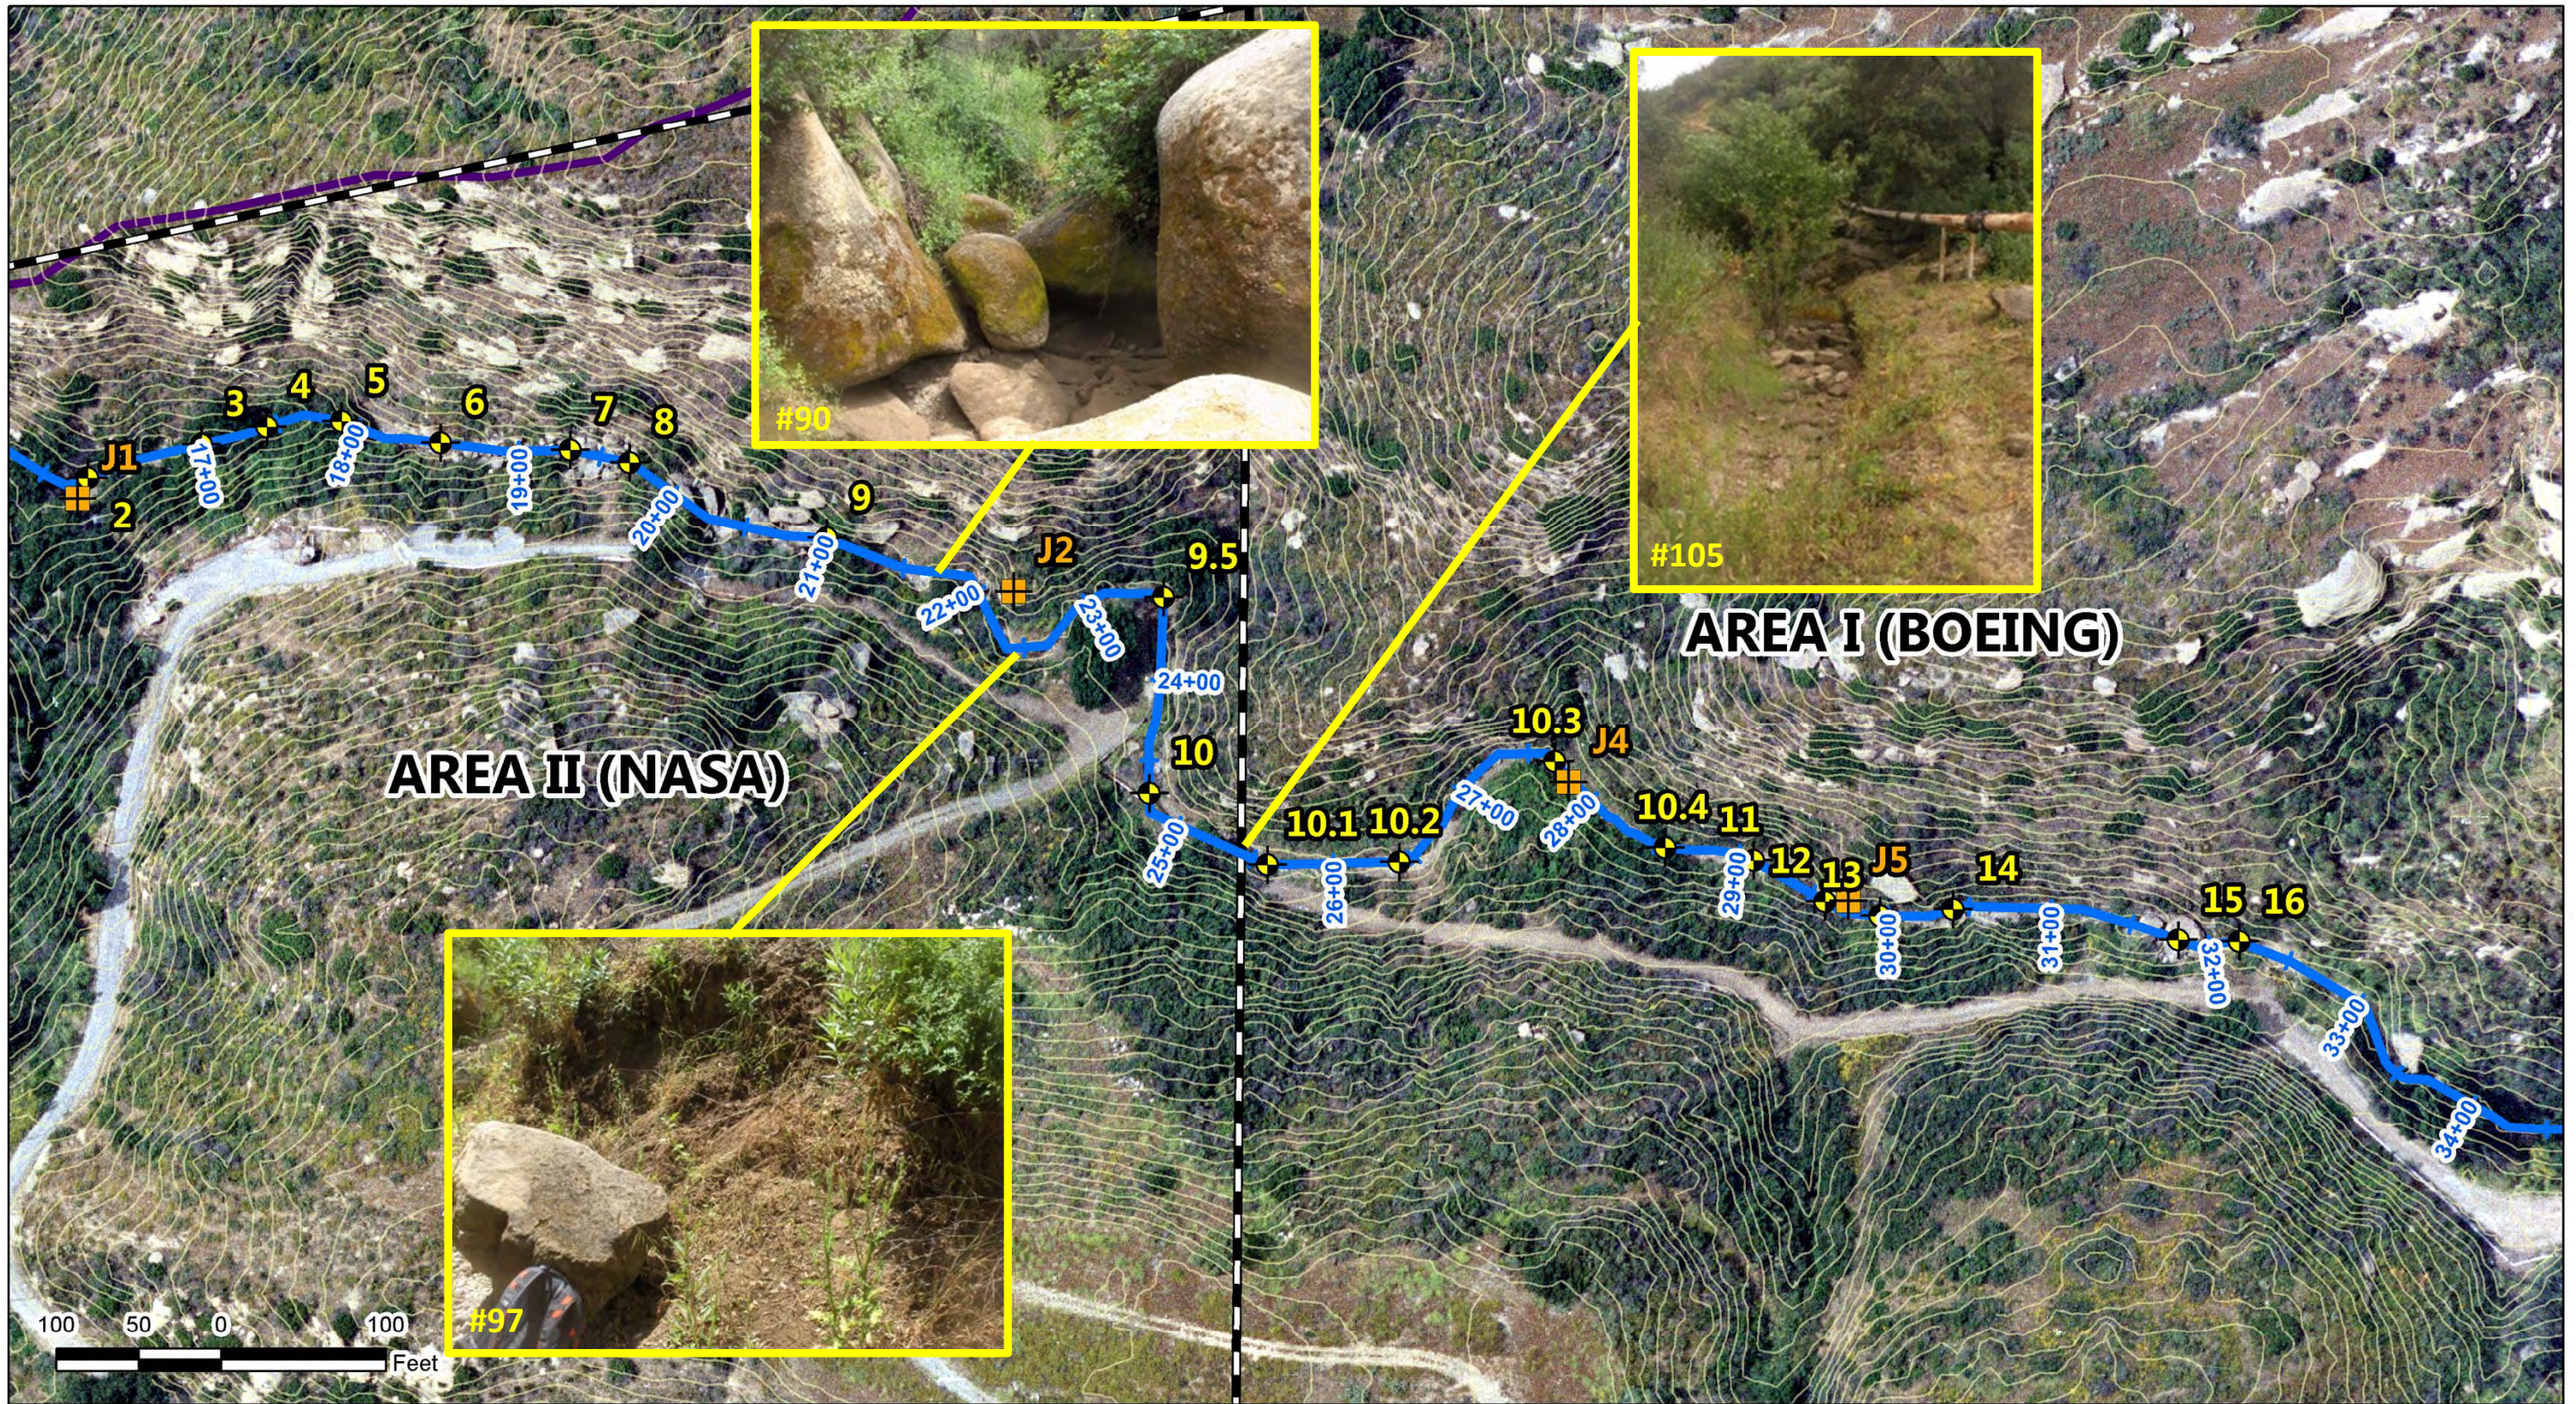

Legend

-  SWMM Nodes
-  HEC-RAS Cross Sections
-  NPDES Outfalls
-  Northern Drainage
-  Property Boundary

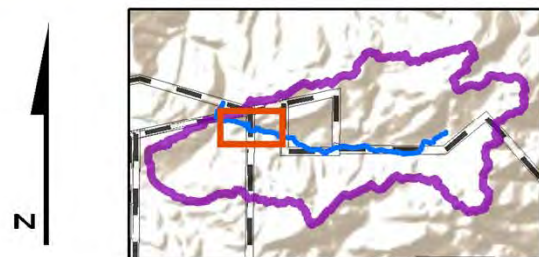

North Drainage Plan View Reach 2 of 7		 Geosyntec consultants	Sheet 3a
Santa Barbara	June 2011		