


APPENDIX C
TOPOGRAPHIC SURVEYS




See Sheet 2 of 4

LEGEND

	5' CONTOURS
	1' CONTOURS
	CHAINLINK FENCE
	ASPHALT CONCRETE
	CONCRETE
	POST
	TANK
	SPOT ELEVATION
	TREE
	AERIAL TARGET
	BUILDING
	UTILITY POLE WITH LIGHT
	UTILITY POLE

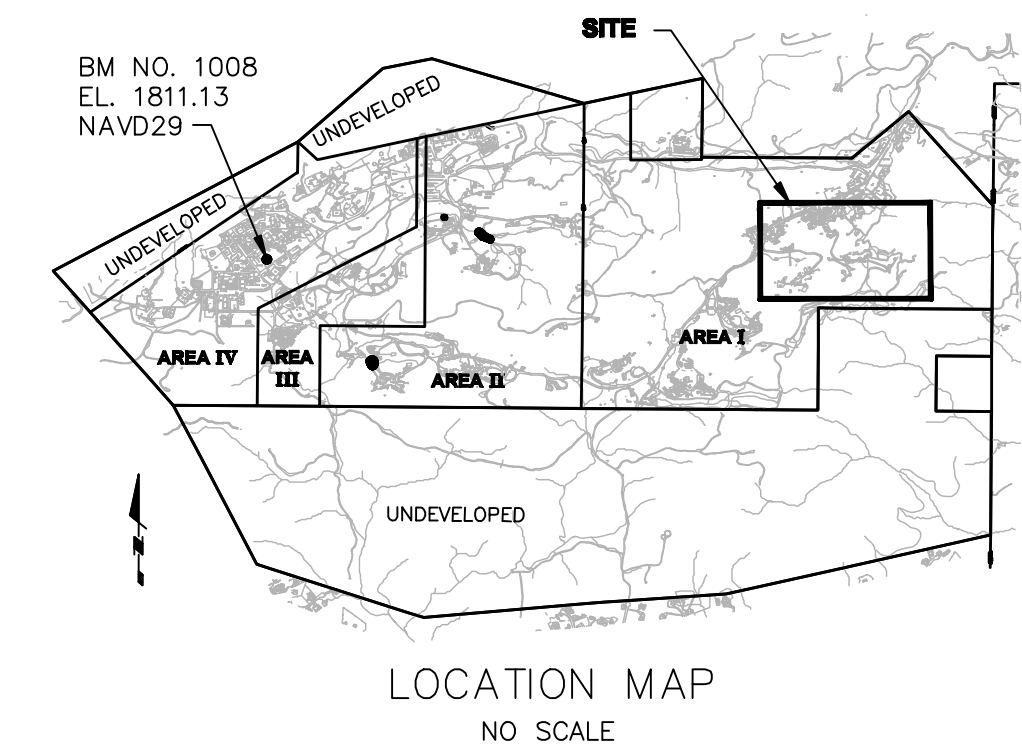

See Sheet 3 of 4

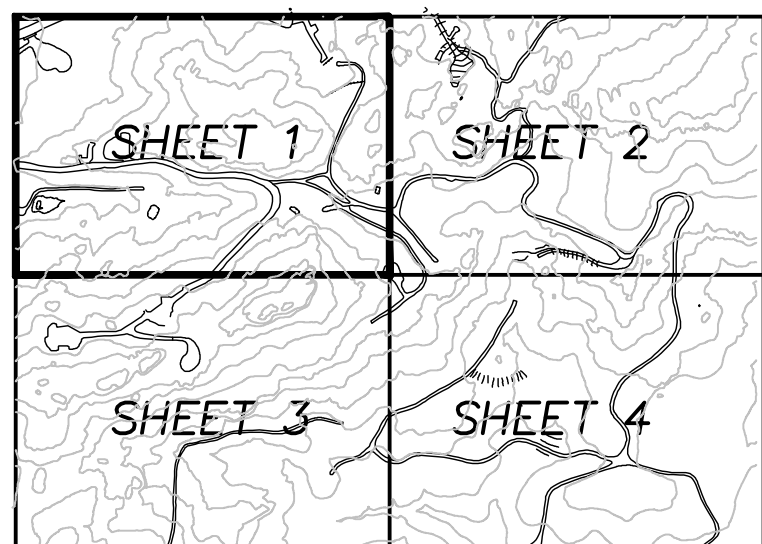

PHOTOGRAPHY DATED: 7-6-09
 SCALE: 1" = 50' CONTOUR
 INTERVAL: 1'
 GOLDEN STATE AERIAL SURVEYS, INC.
 3195 McMILLAN RD. SUITE E
 SAN LUIS OBISPO, CA 93401
 (805) 543-0339

Robert E. Littell
 ROBERT E. LITTELL RCE 13396
 February 6, 2010





SAGE Consultants, Inc.
 LAT 34°-13'-00" N LONG 119°-02'-40" W ELEV 55.438m
 Surveyors • Application Developers • GIS Integrators •
 Engineers
 1978 Ventura Blvd., CAMARILLO CA 93010-7847
 Tel. (805) 482-6088 • Fax (805) 389-9815
 www.sagecon.com

SCALE: 1"=50'	JOB NUMBER: 294-V-1964
DATE: 7-29-2009	DWG NAME: Happy Valley 1964


BOEING SSFL REFINED ISRA PEAS and ISRA Areas OUTFALL 008	SHEET 1 OF 4
	COUNTY OF VENTURA STATE OF CALIFORNIA

See Sheet 1 of 4

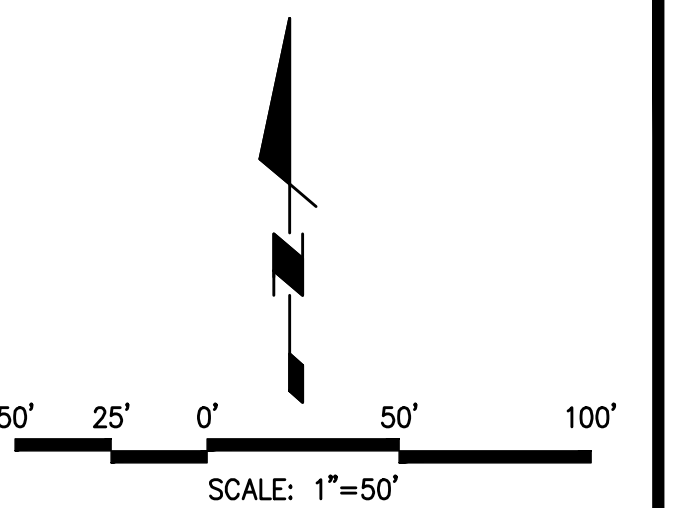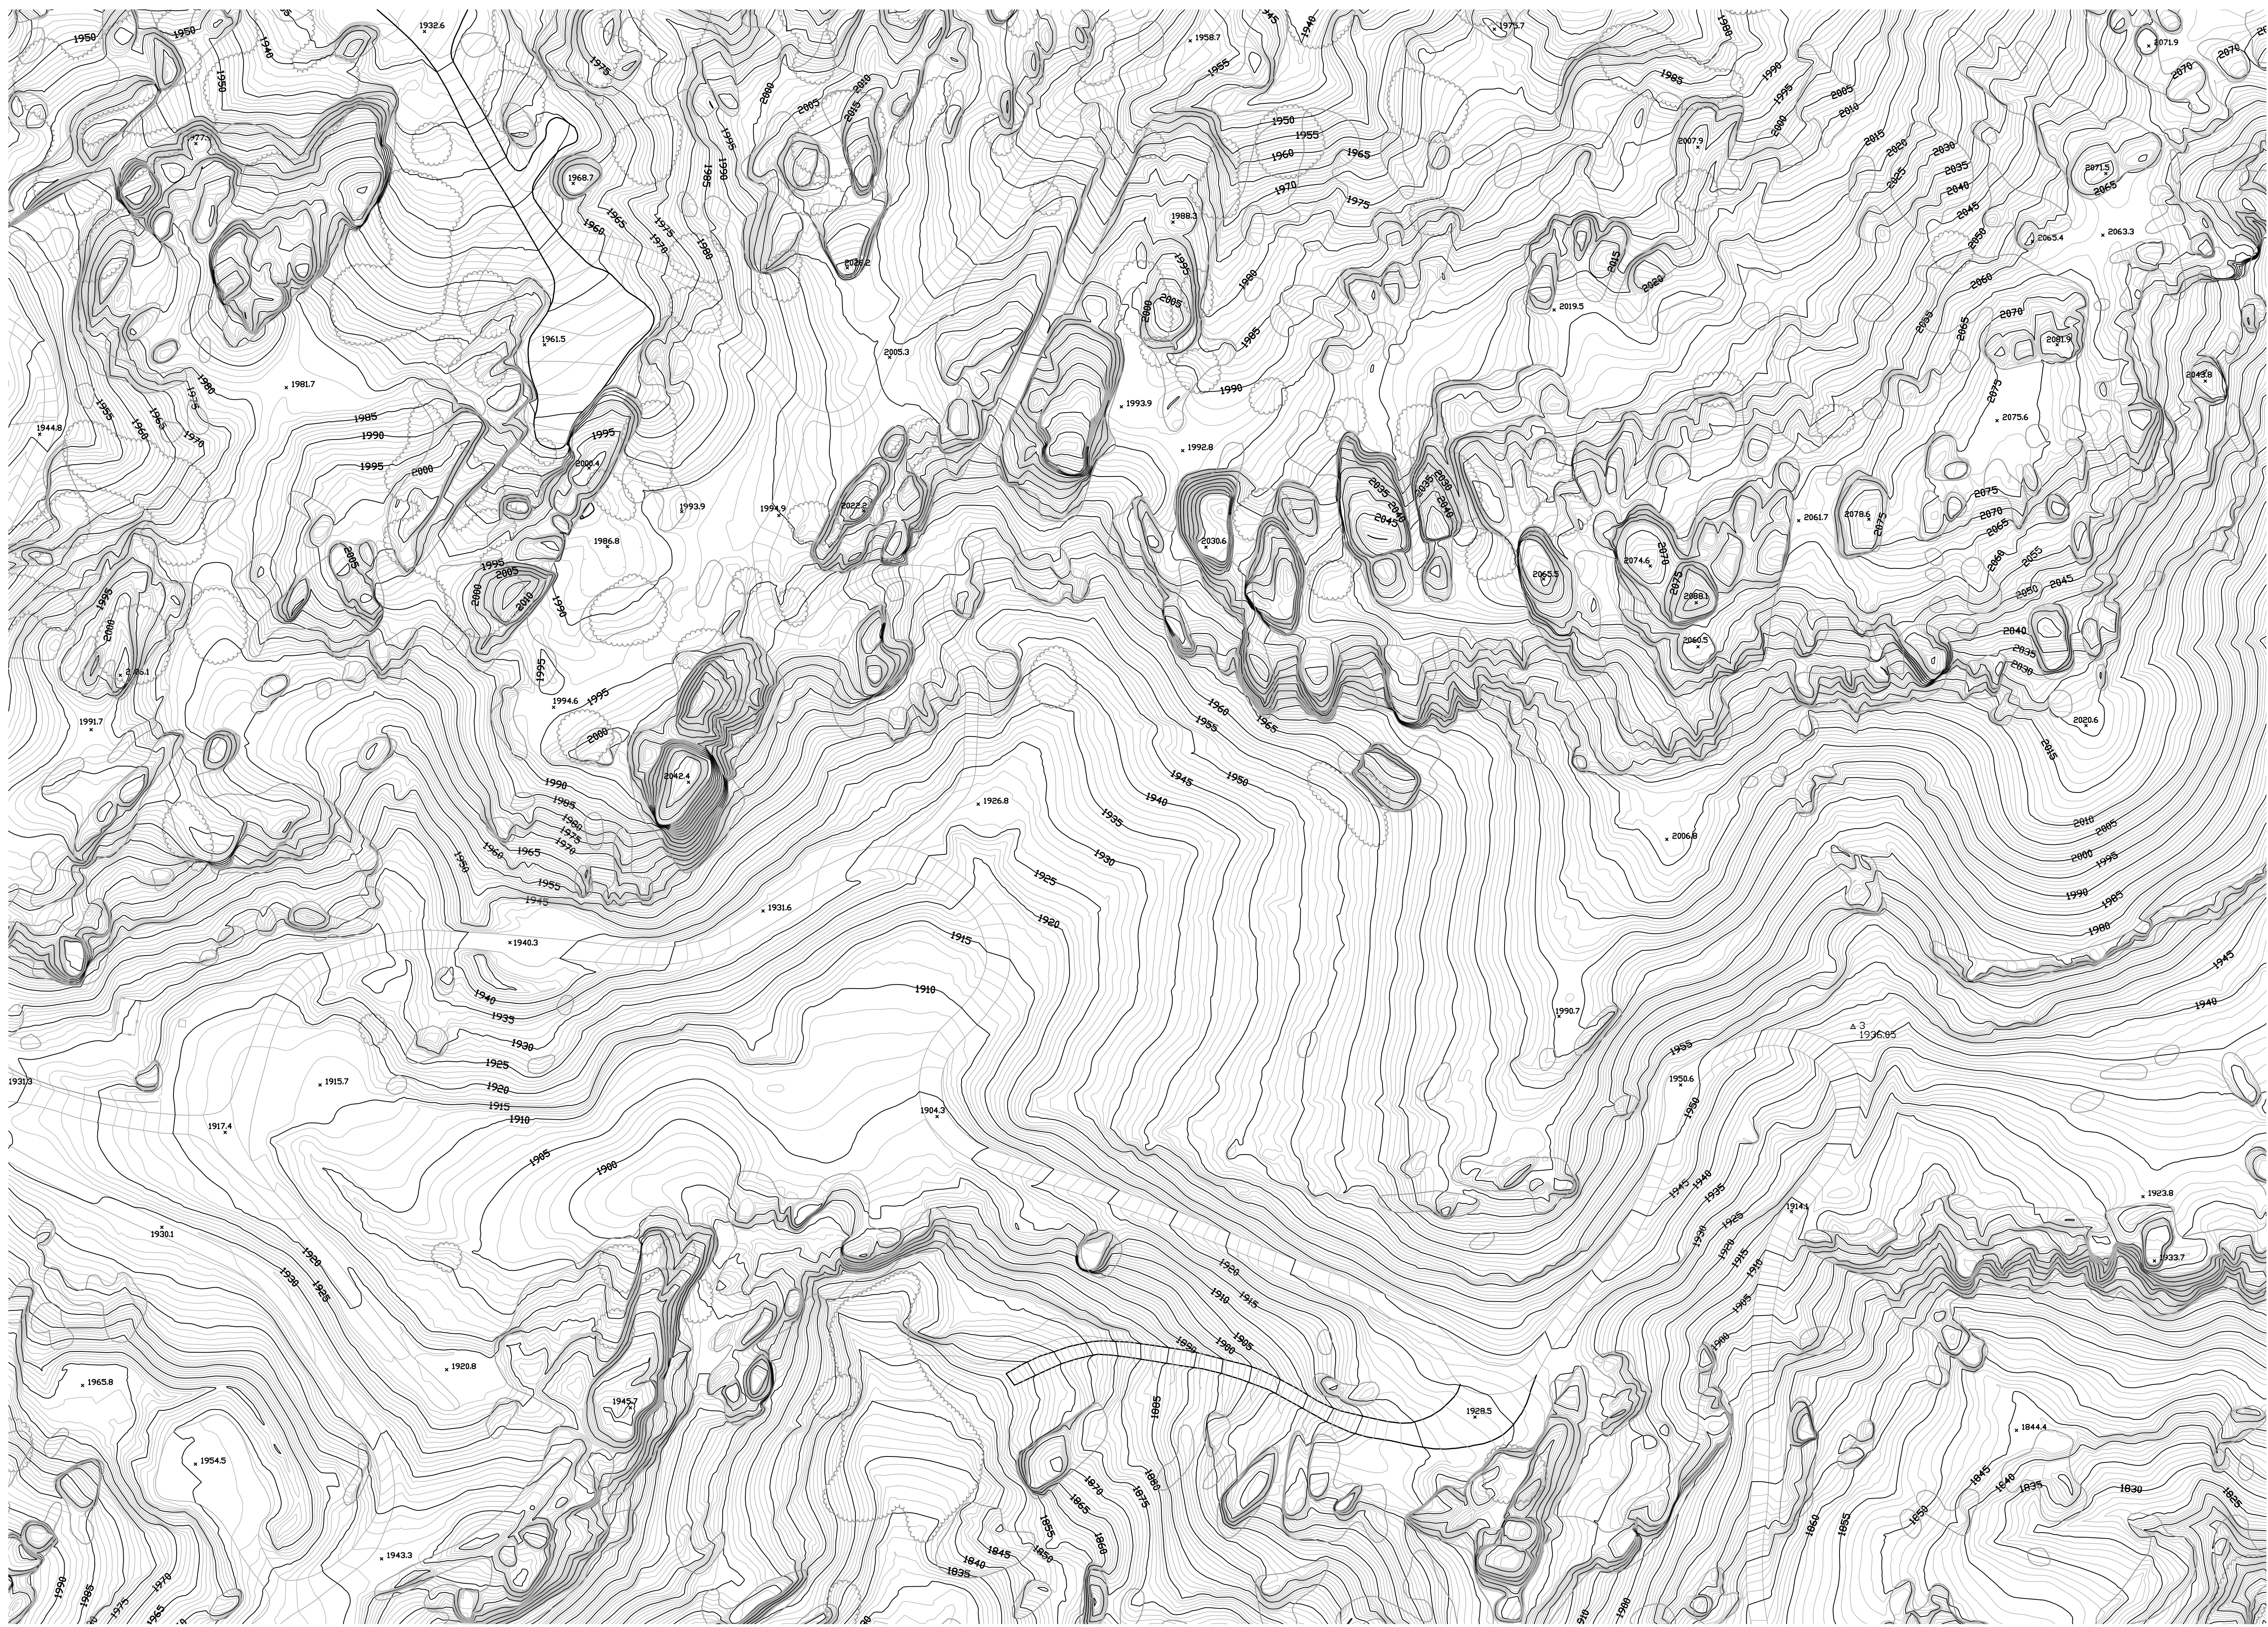

LEGEND

—1765—	5' CONTOURS
—	1' CONTOURS
—x—x—	CHAINLINK FENCE
AC	ASPHALT CONCRETE
CONC	CONCRETE
○	POST TANK
1824.4	SPOT ELEVATION
○	TREE
△ 4	AERIAL TARGET
1801.96	BUILDING
—+—	UTILITY POLE WITH LIGHT
+	UTILITY POLE

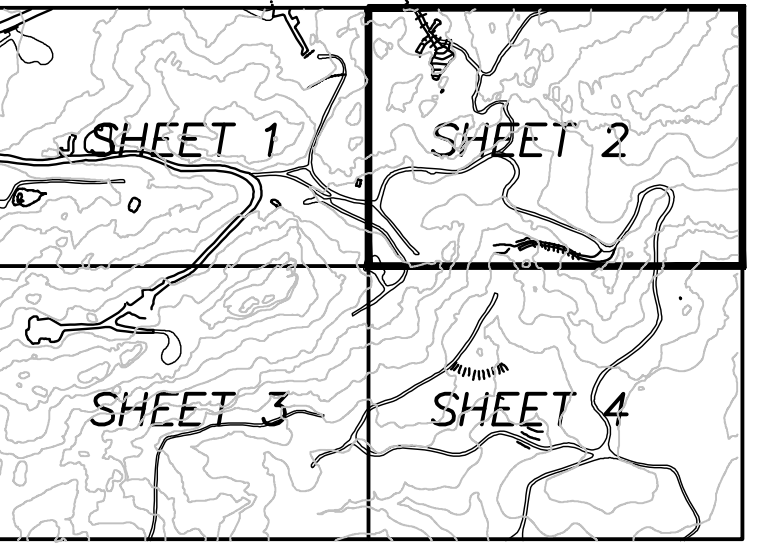

SHEET INDEX

See Sheet 4 of 4

Robert E. Littell

ROBERT E. LITTELL RCE 13396
February 6, 2010





SAGE Consultants, Inc.
LAT 34°-13'-00" N LONG 119°-02'-40" W ELEV 55.438m

BOEING SSFL
REFINED ISRA PEAs
and ISRA AREAs
OUTFALL 008


SHEET
2
OF 4

See Sheet 1 of 4

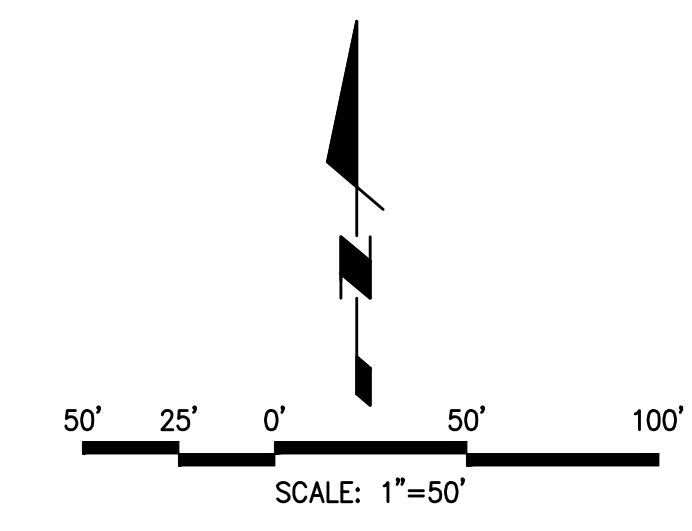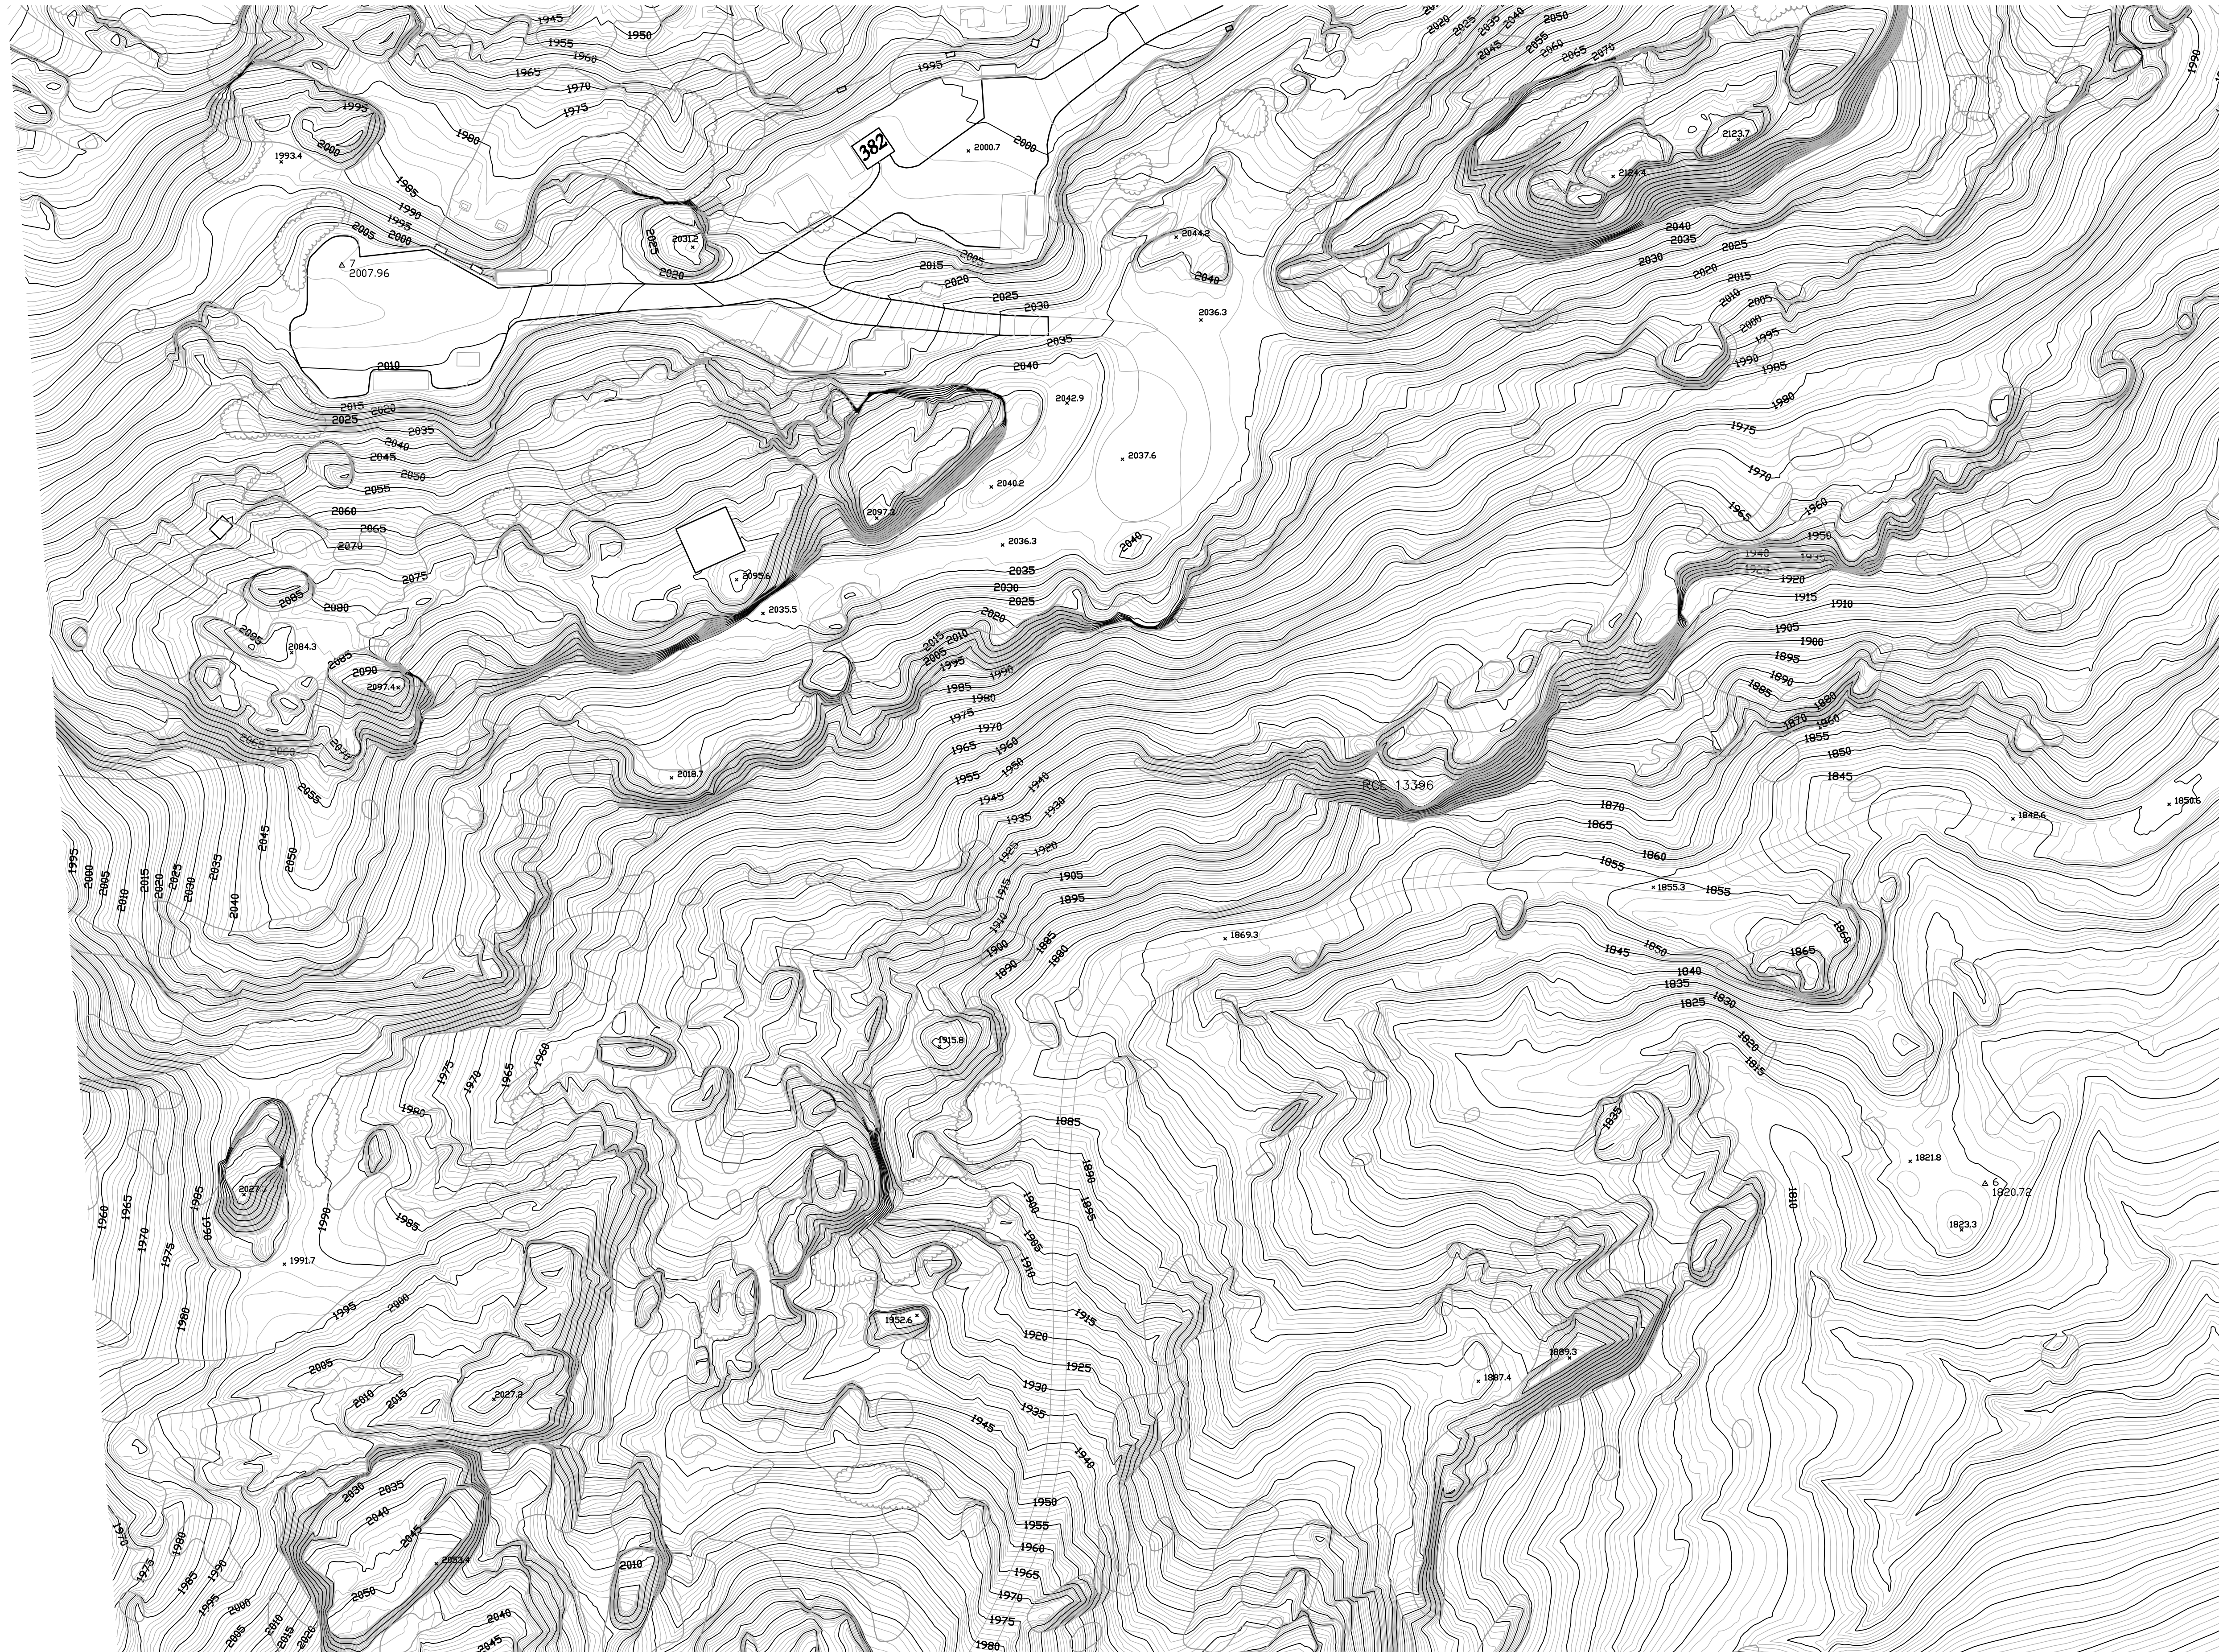

LEGEND

- 1765 — 5' CONTOURS
- 1' CONTOURS
- x - x - CHAINLINK FENCE
- AC ASPHALT CONCRETE
- CONC CONCRETE
- POST
- TANK
- 1824.4 SPOT ELEVATION
- TREE
- △ 4 AERIAL TARGET
- 1801.96
- BUILDING
- ↑ UTILITY POLE WITH LIGHT
- UTILITY POLE

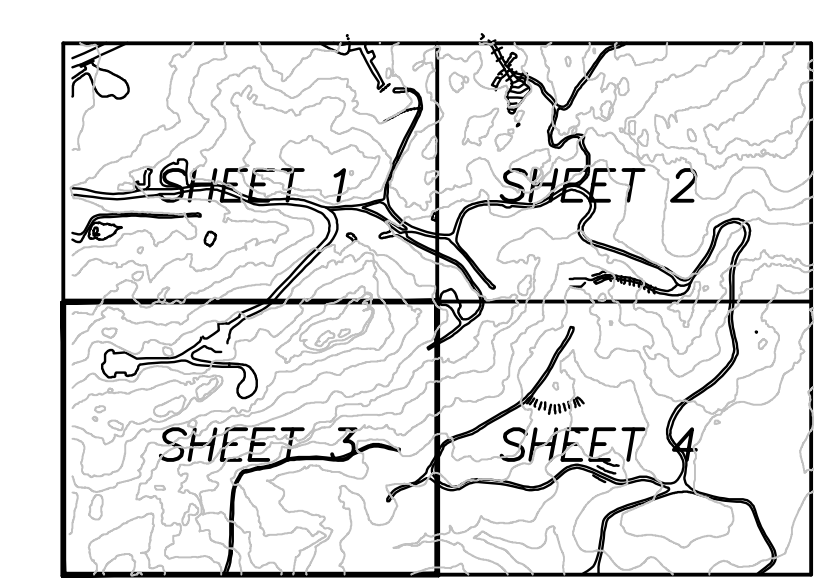

SHEET INDEX

See Sheet 4 of 4

Robert E. Littell



ROBERT E. LITTELL
February 6, 2010



SAGE Consultants, Inc.
LAT 34°-13'-00" N LONG 119°-02'-40" W ELEV 55.438m


BOEING SSFL
REFINED ISRA PEAs
and ISRA AREAs
OUTFALL 008

SHEET
3
OF 4

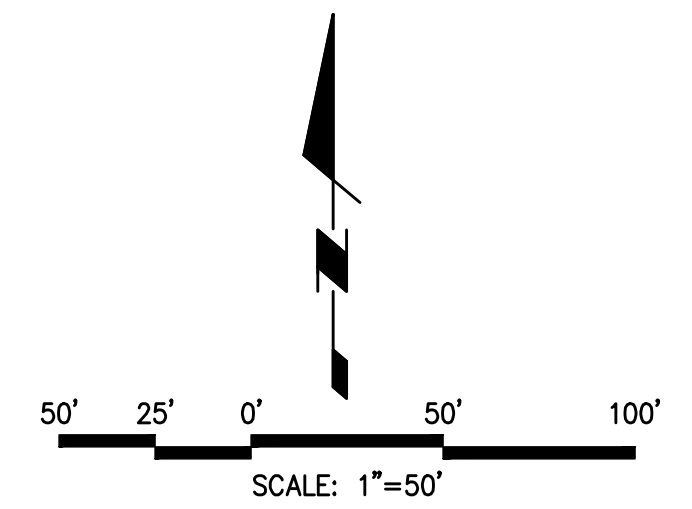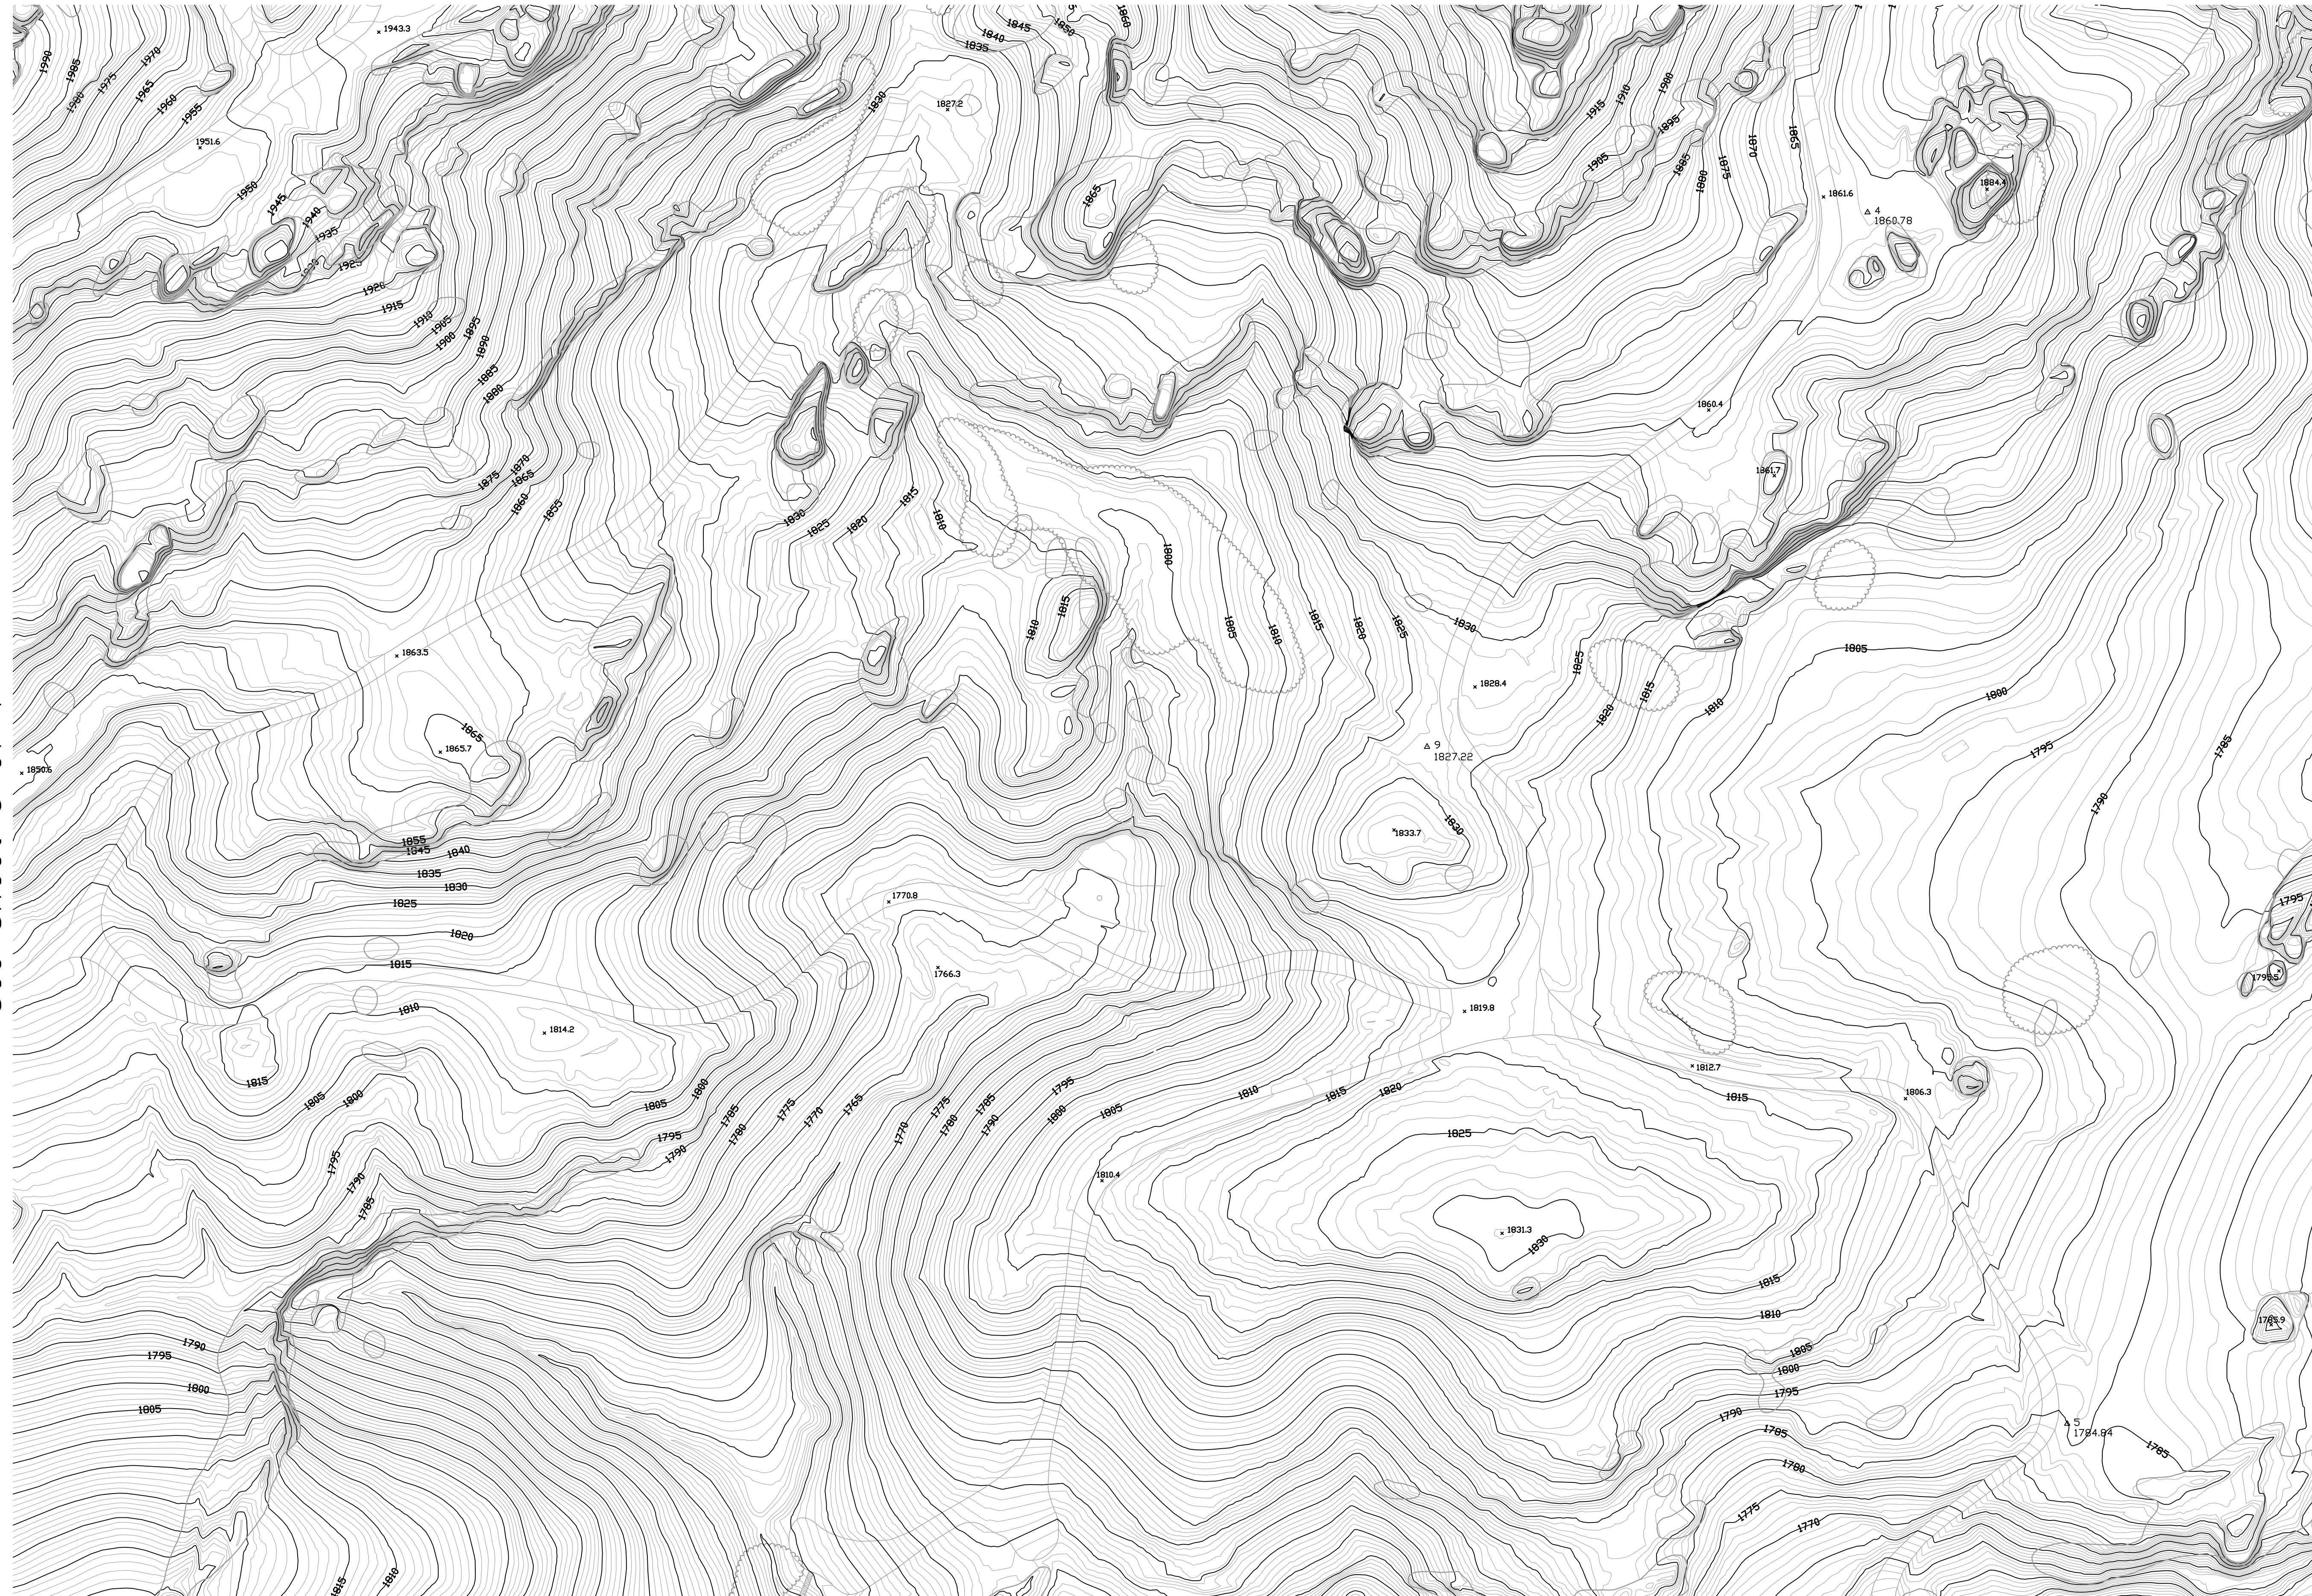

LEGEND

— 1765 —	5' CONTOURS
— 1' —	1' CONTOURS
- x - x -	CHAINLINK FENCE
AC	ASPHALT CONCRETE
CONC	CONCRETE
*	POST
○	TANK
●	SPOT ELEVATION
○	TREE
△ 4	AERIAL TARGET
□	BUILDING
○ with cross	UTILITY POLE WITH LIGHT
○	UTILITY POLE

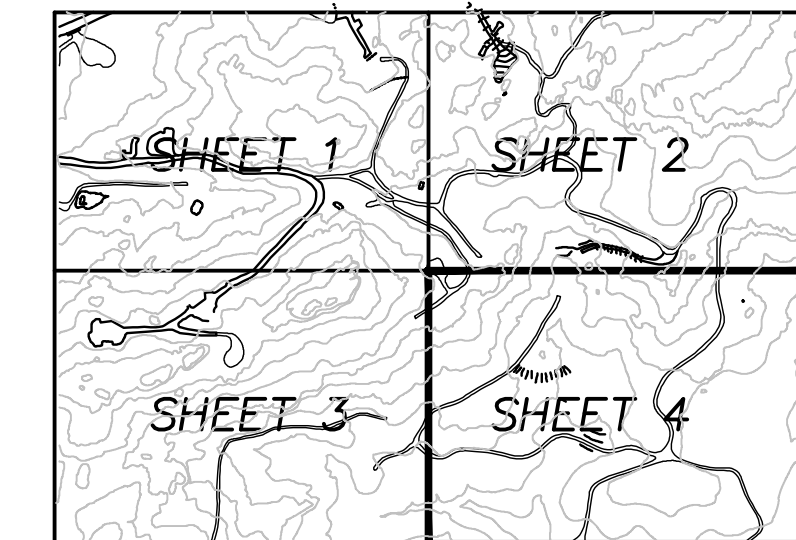

SHEET INDEX



Robert E. Littell
 ROBERT E. LITTELL RCE 13395
 February 6, 2010

SAGE Consultants, Inc.
 LAT 34°-13'-00" N LONG 119°-02'-40" W ELEV 55.438m

BOEING SSFL
 REFINED ISRA PEAs
 and ISRA AREAs
 OUTFALL 008

SHEET
 4
 OF 4